
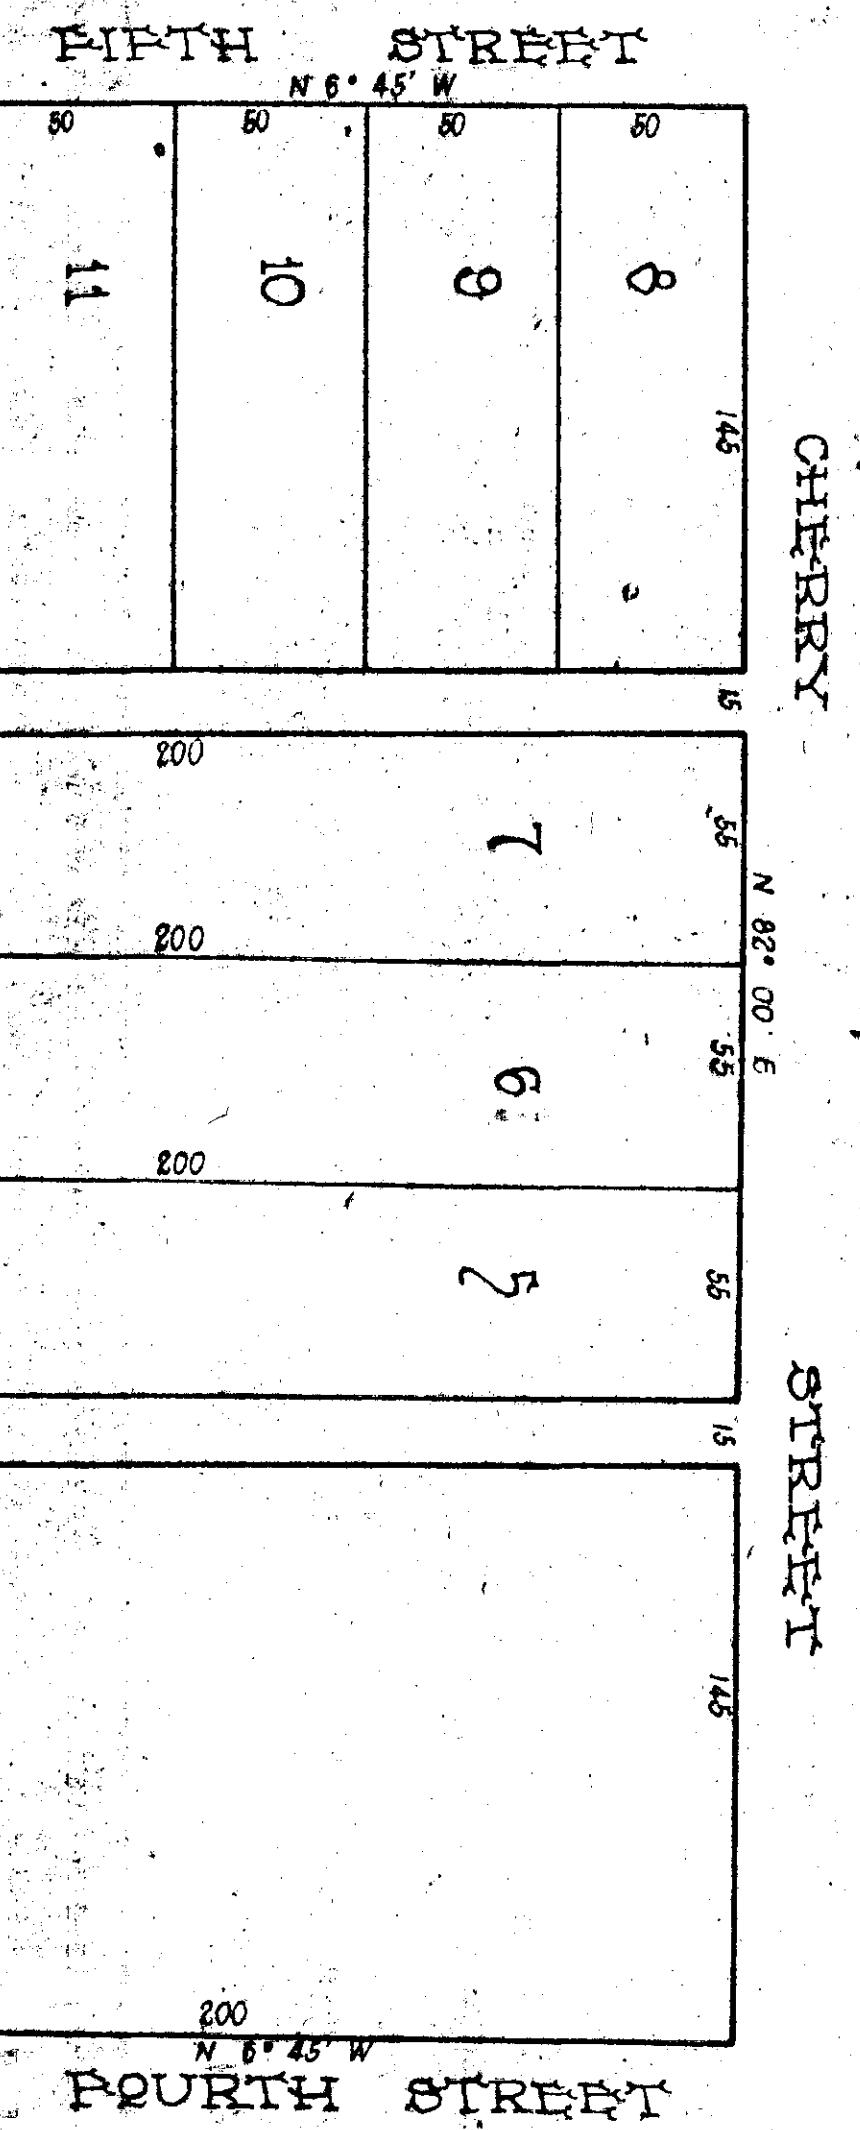


# W. B. ROBERTS

SEE PAGES 136-37

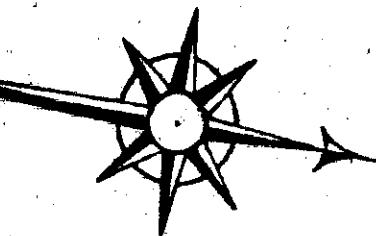

I, R. M. Hall, Surveyor, hereby certify that the above is a correct  
plot of the above property as surveyed by me.

R. M. Hall,  
Surveyor.

I, W. B. Roberts, owner, hereby ratify and adopt the above plot  
of survey made by R. M. Hall, Surveyor.  
Witness my hand this March 8, 1887.

Attest: Benj. F. Pope W. B. Roberts

State of Alabama. Elizabethtown County

I, Benj. F. Pope, a Notary Public and a/c Off Justice of the  
Peace in and for said County, hereby certify that W. B. Roberts  
whose name is signed to the foregoing Conveyance, and who is  
known to me, acknowledged before me on this day that being in-  
formed of the contents of the declaration, he executed the same  
voluntarily on the day the same bears date.  
Witness my hand this the 8th day of March A. D. 1887.

Benj. F. Pope, Notary Public.

State of Alabama. Elizabethtown County  
I hereby certify that the above plot and declaration was  
filed in my office for record on the 8th day of March, 1887.

L. E. Hammett,

Judge of Probate.