
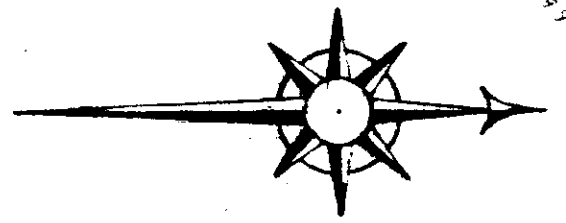


GAITHER PLAT

E 1/2 of NW 1/4 Section 23 Tp 11 R 3 E

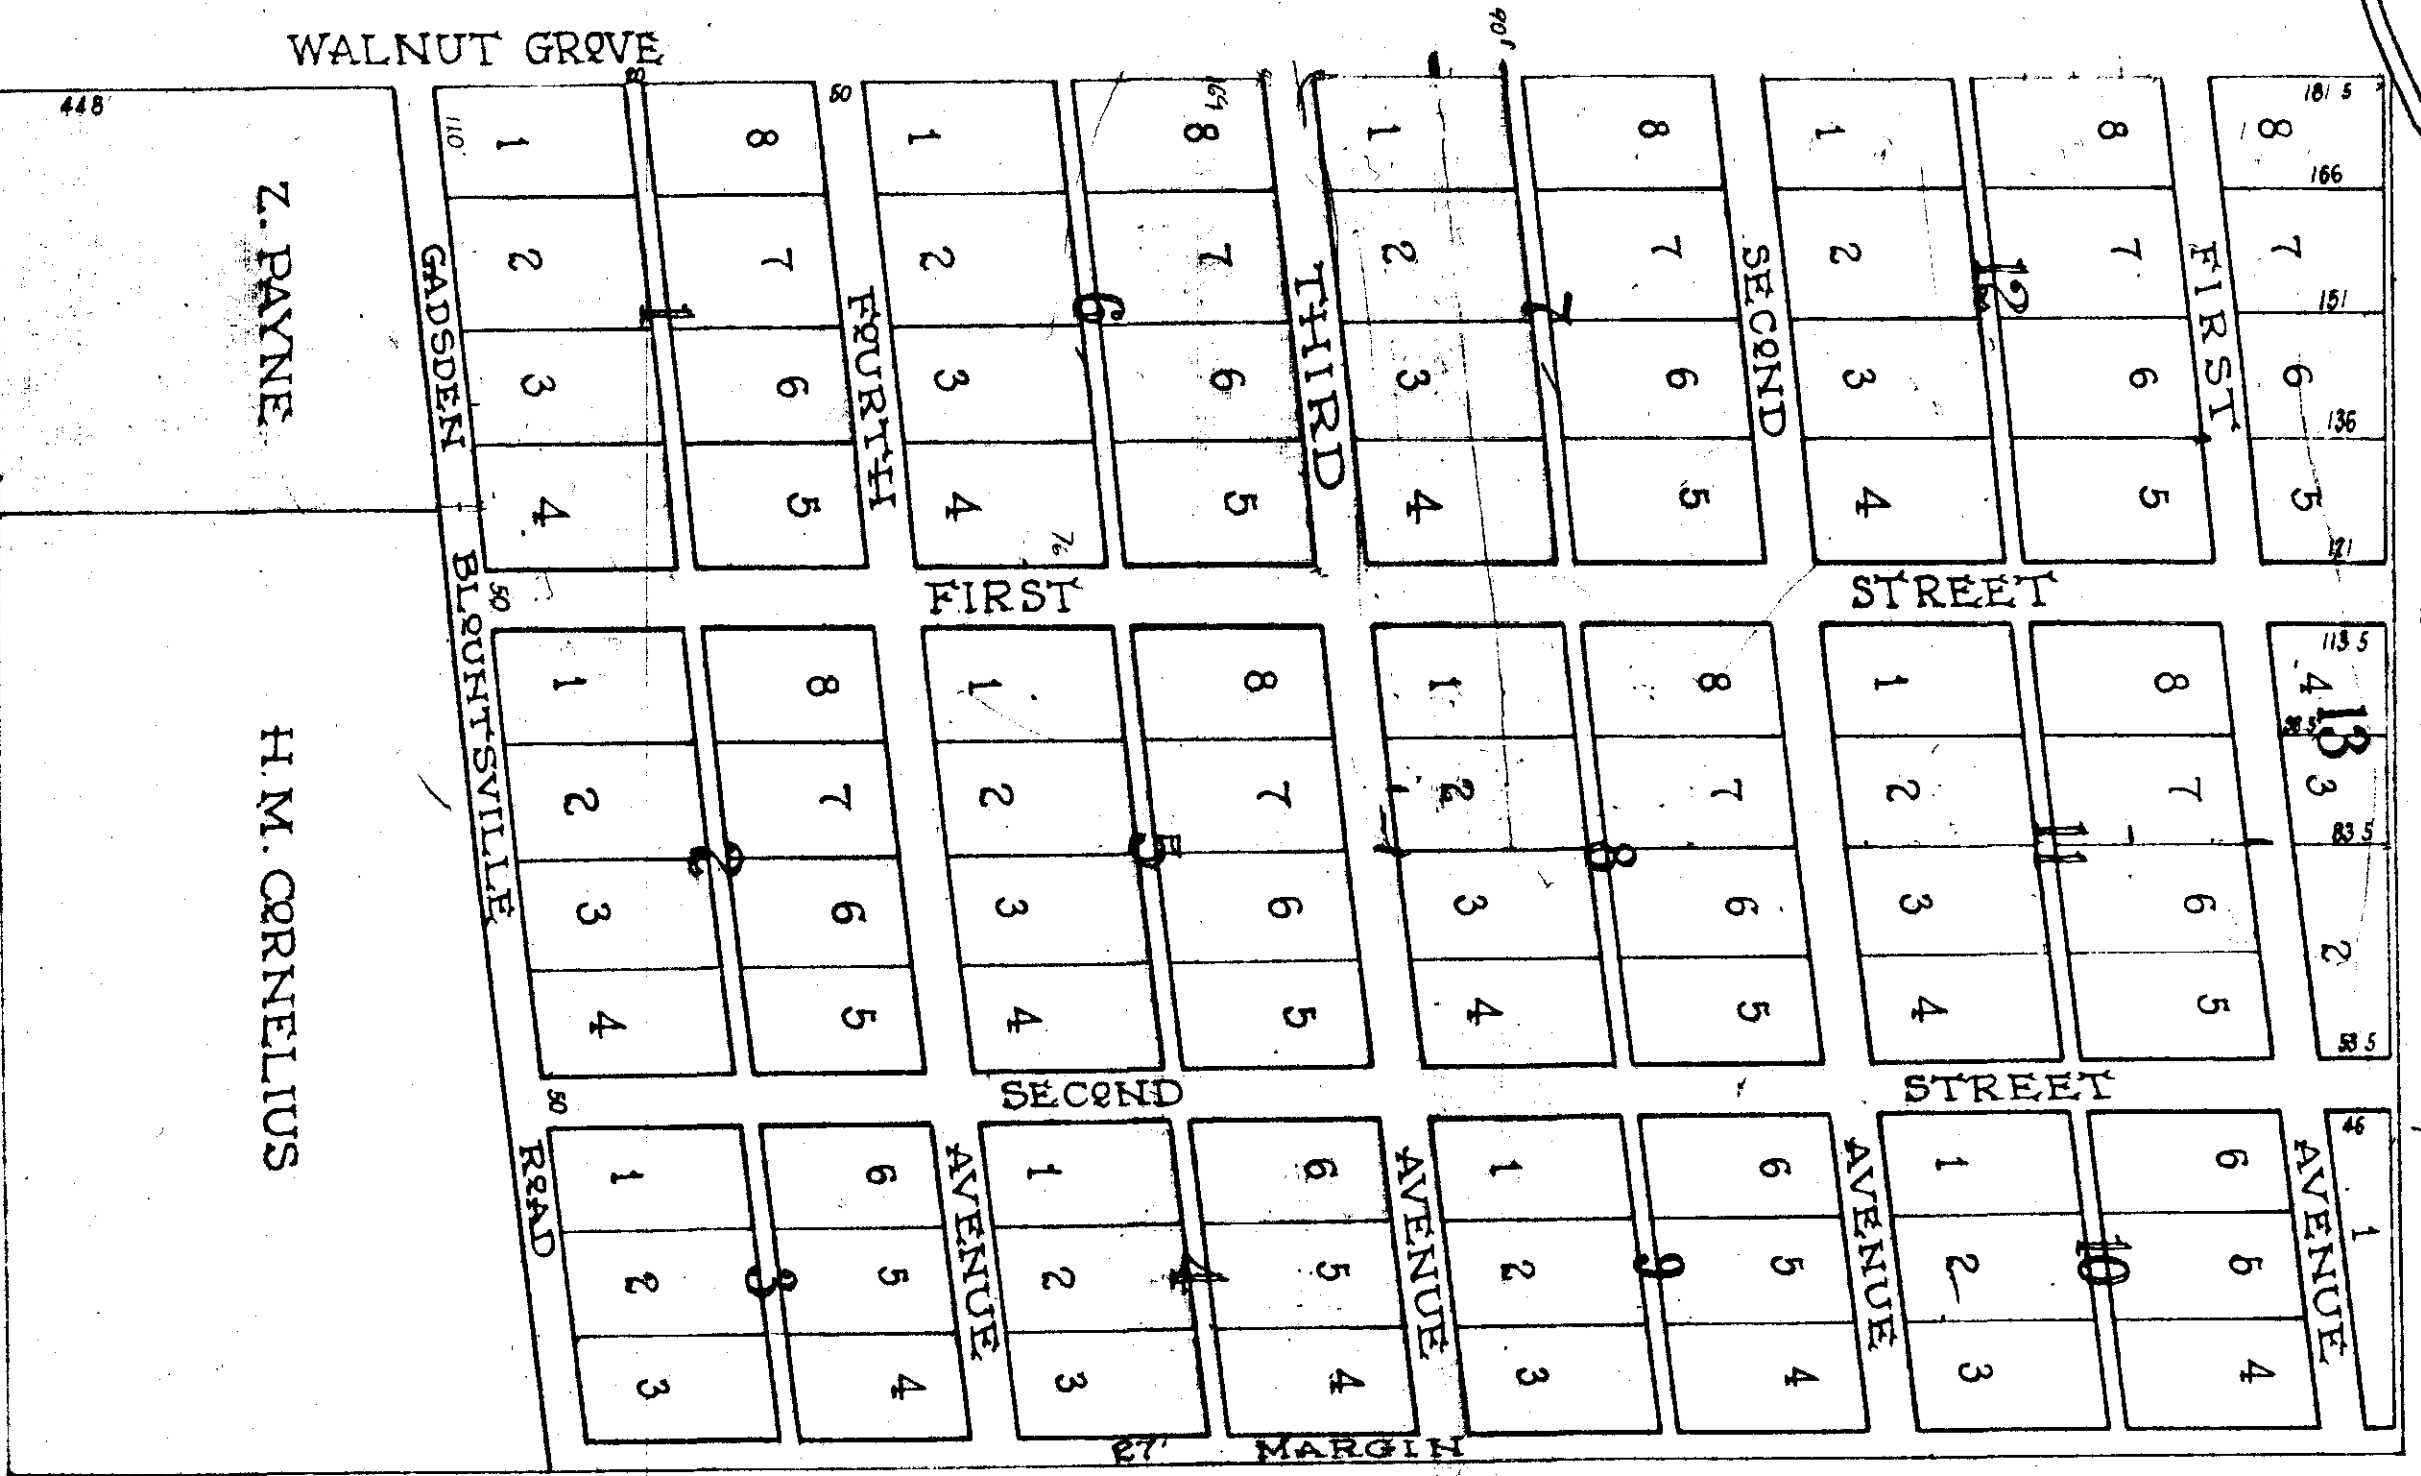

The State of Alabama  
Etowah County  
I, Geo. F. Gaither, owner of the  
lands described in the above plat her-  
eby ratify and confirm the same as  
correct, given under my hand this  
December 14, 1891.  
Geo. F. Gaither

The State of Alabama  
Etowah County  
I, J. A. Tallman, Judge of Probate in  
and for said County, hereby certify  
that Geo. F. Gaither, whose name is sig-  
ned to the foregoing declaration and  
who is known to me, acknowledged be-  
fore me on this day that being in-  
formed of the contents of the same  
he signed the same voluntarily on the  
day the same bears date. Given under  
my hand this the 14th day of Dec.  
1891.  
J. A. Tallman  
Judge of Probate

State of Alabama  
Talladega County  
Personally appeared before me, Jno.  
H. Wilson, N.P. & ex off J.P. for said Co.  
Perry Henderson, who being duly sworn  
says that he surveyed off that portion  
of the E 1/2 of NW 1/4 of Sec. 23 Tp 11 R  
5 E being North of Gadsden and Brook-  
sville Road in Walnut Grove, Ala. into  
x 200' for Geo. F. Gaither and that the  
plat is correct.  
Perry Henderson  
Surveyor & C. E.

Sworn to and subscribed before me,  
this the 18th day of October, 1891.  
J. H. Wilson  
N.P. & ex off J.P.  
Filed in office for record Dec. 14,  
1891 Recorded Feb. 4, 1892  
J. A. Tallman  
Judge of Probate

Z. PAYNE

H. M. CORNELIUS