


CONTINUED ON PAGES 308 & 310

N. E. & St. L. Railroad

& N. Railroad

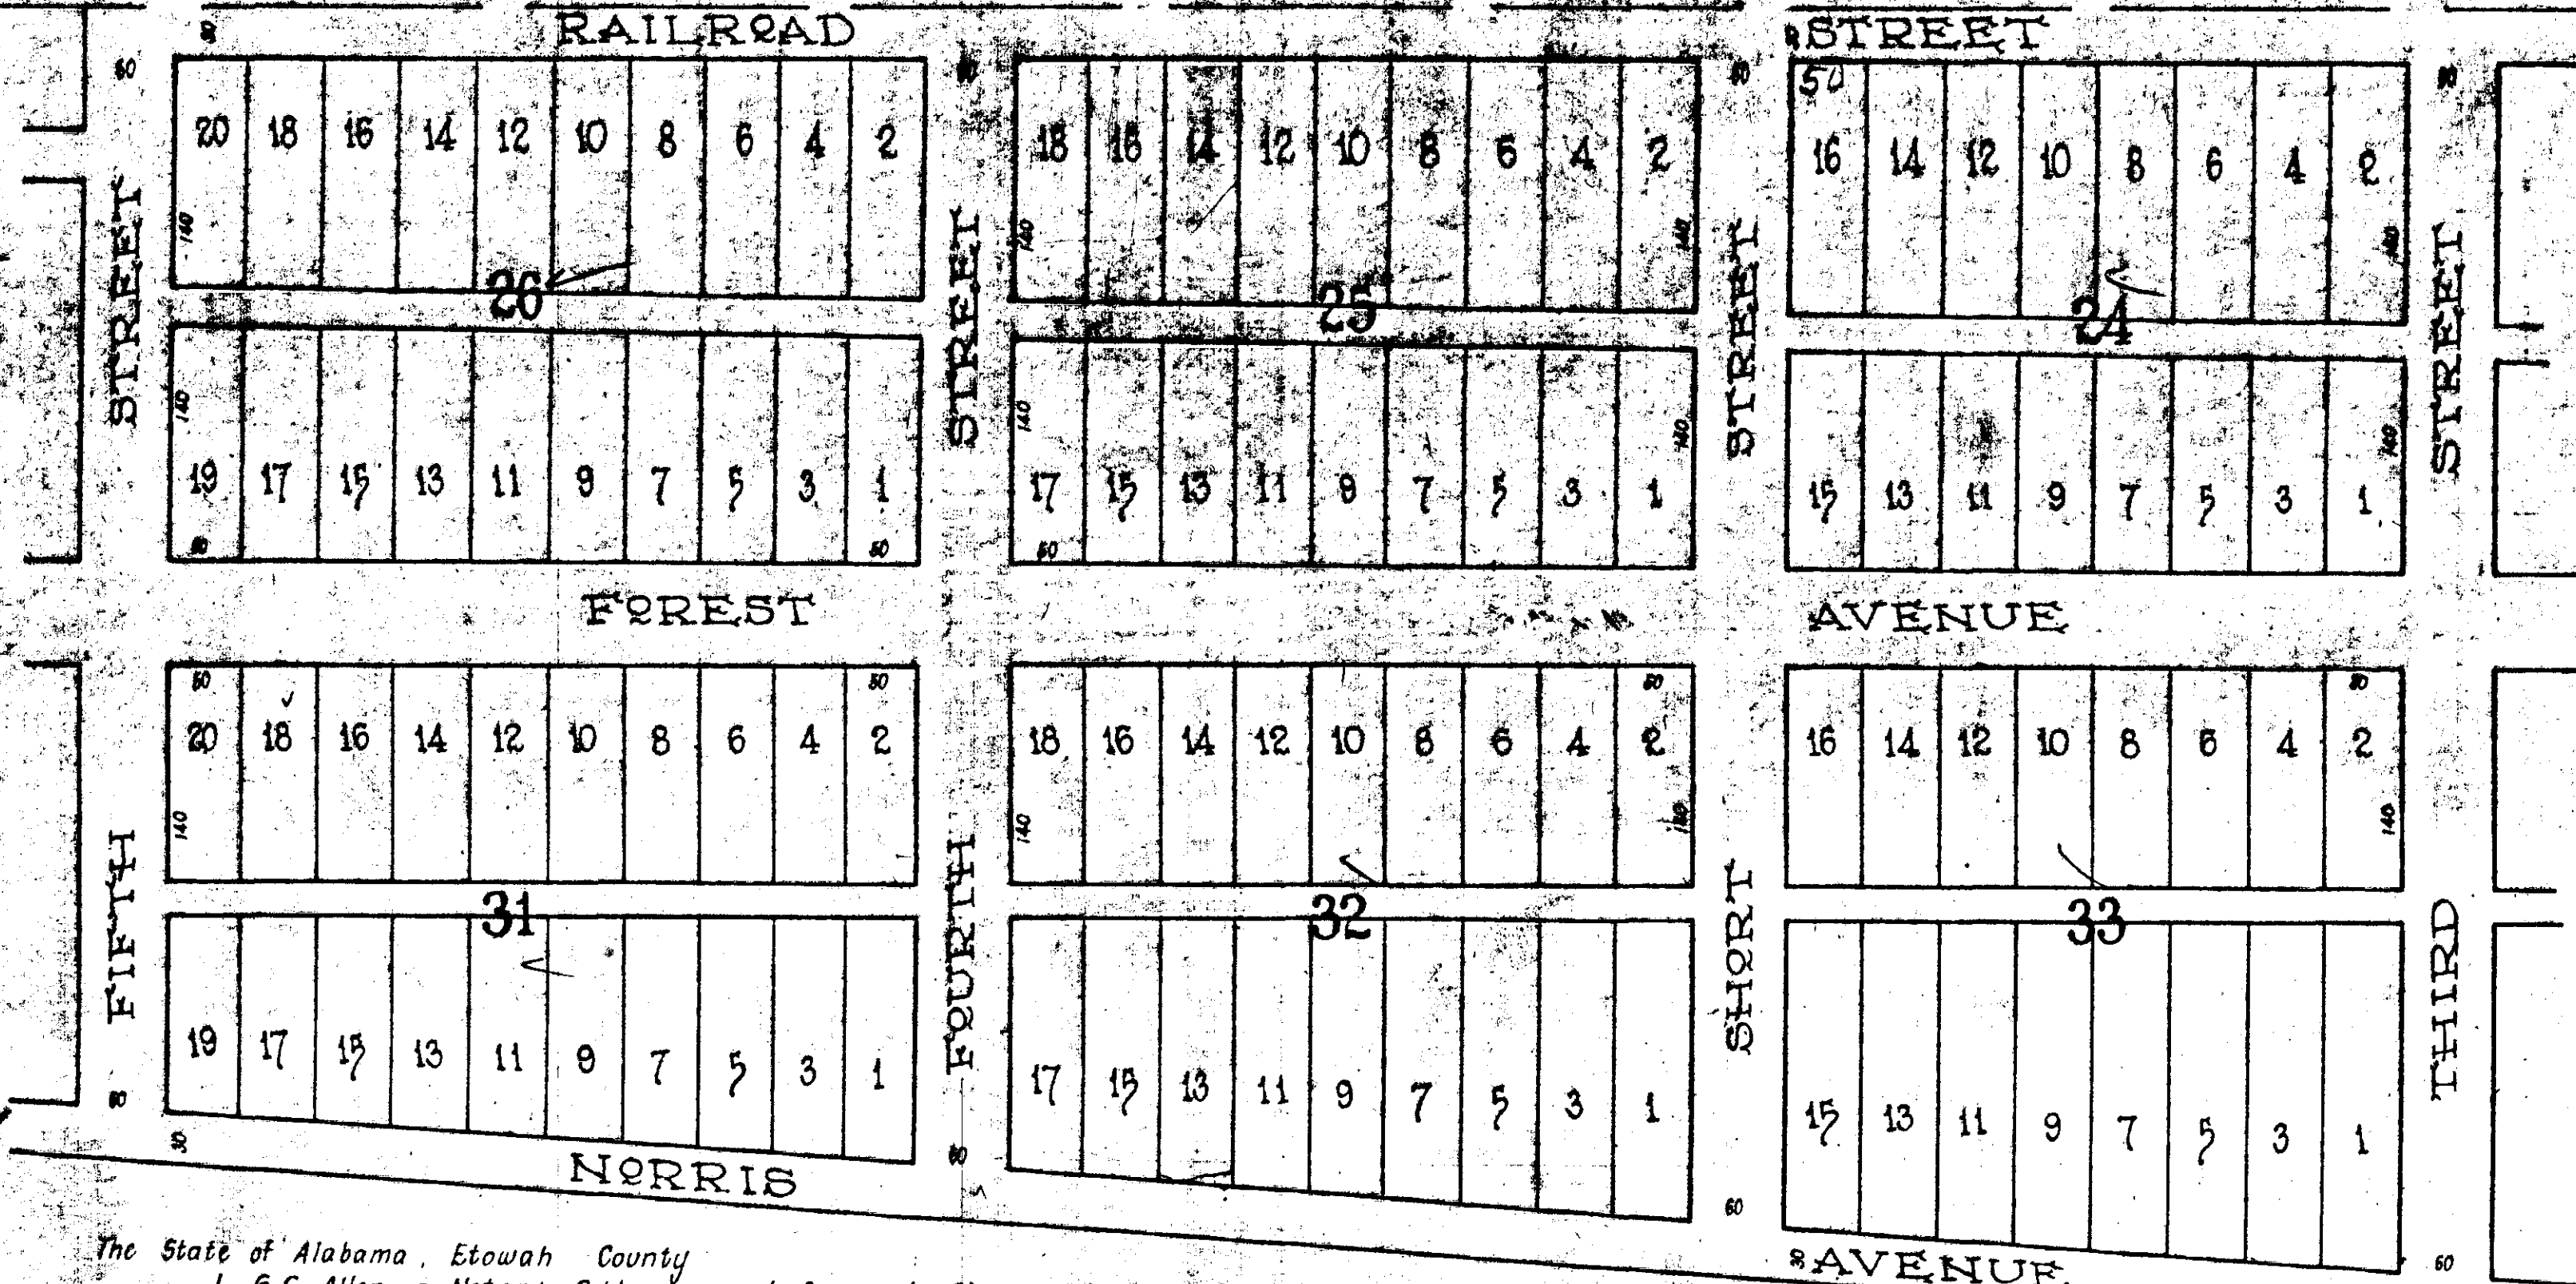

The State of Alabama, Etowah County
 I, G. C. Allen, a Notary Public in and for said State and County, hereby certify that on this the 1st day of February, 1904, came before me the above named, Addie Nelson known to me to be the wife of C. B. Nelson, and R. M. Caldwell, known to me to be the wife of C. A. Caldwell, and M. F. Bell, known to me to be the wife of W. A. Bell, and C. C. Martin, known to me to be the wife of B. M. Martin, and being examined separate and apart from their husbands, touching their signatures to the foregoing map and certificates, acknowledged that knowing the contents thereof they signed the same of their own free will and accord, without fear, constraints or threats on the part of their respective husbands in witness whereof I hereunto set my hand this the 1st day of February, 1904.
 G. C. Allen, Notary Public