
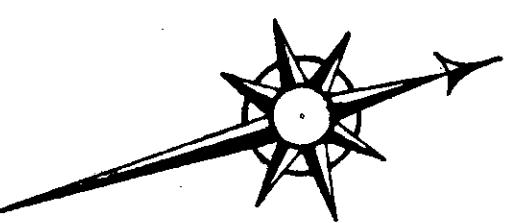


TRIPPE ADDITION

TO GAUSDEN, ALABAMA
PART OF SE 1/4 - NEW 1/4 SEC. 4 - T11-R-6

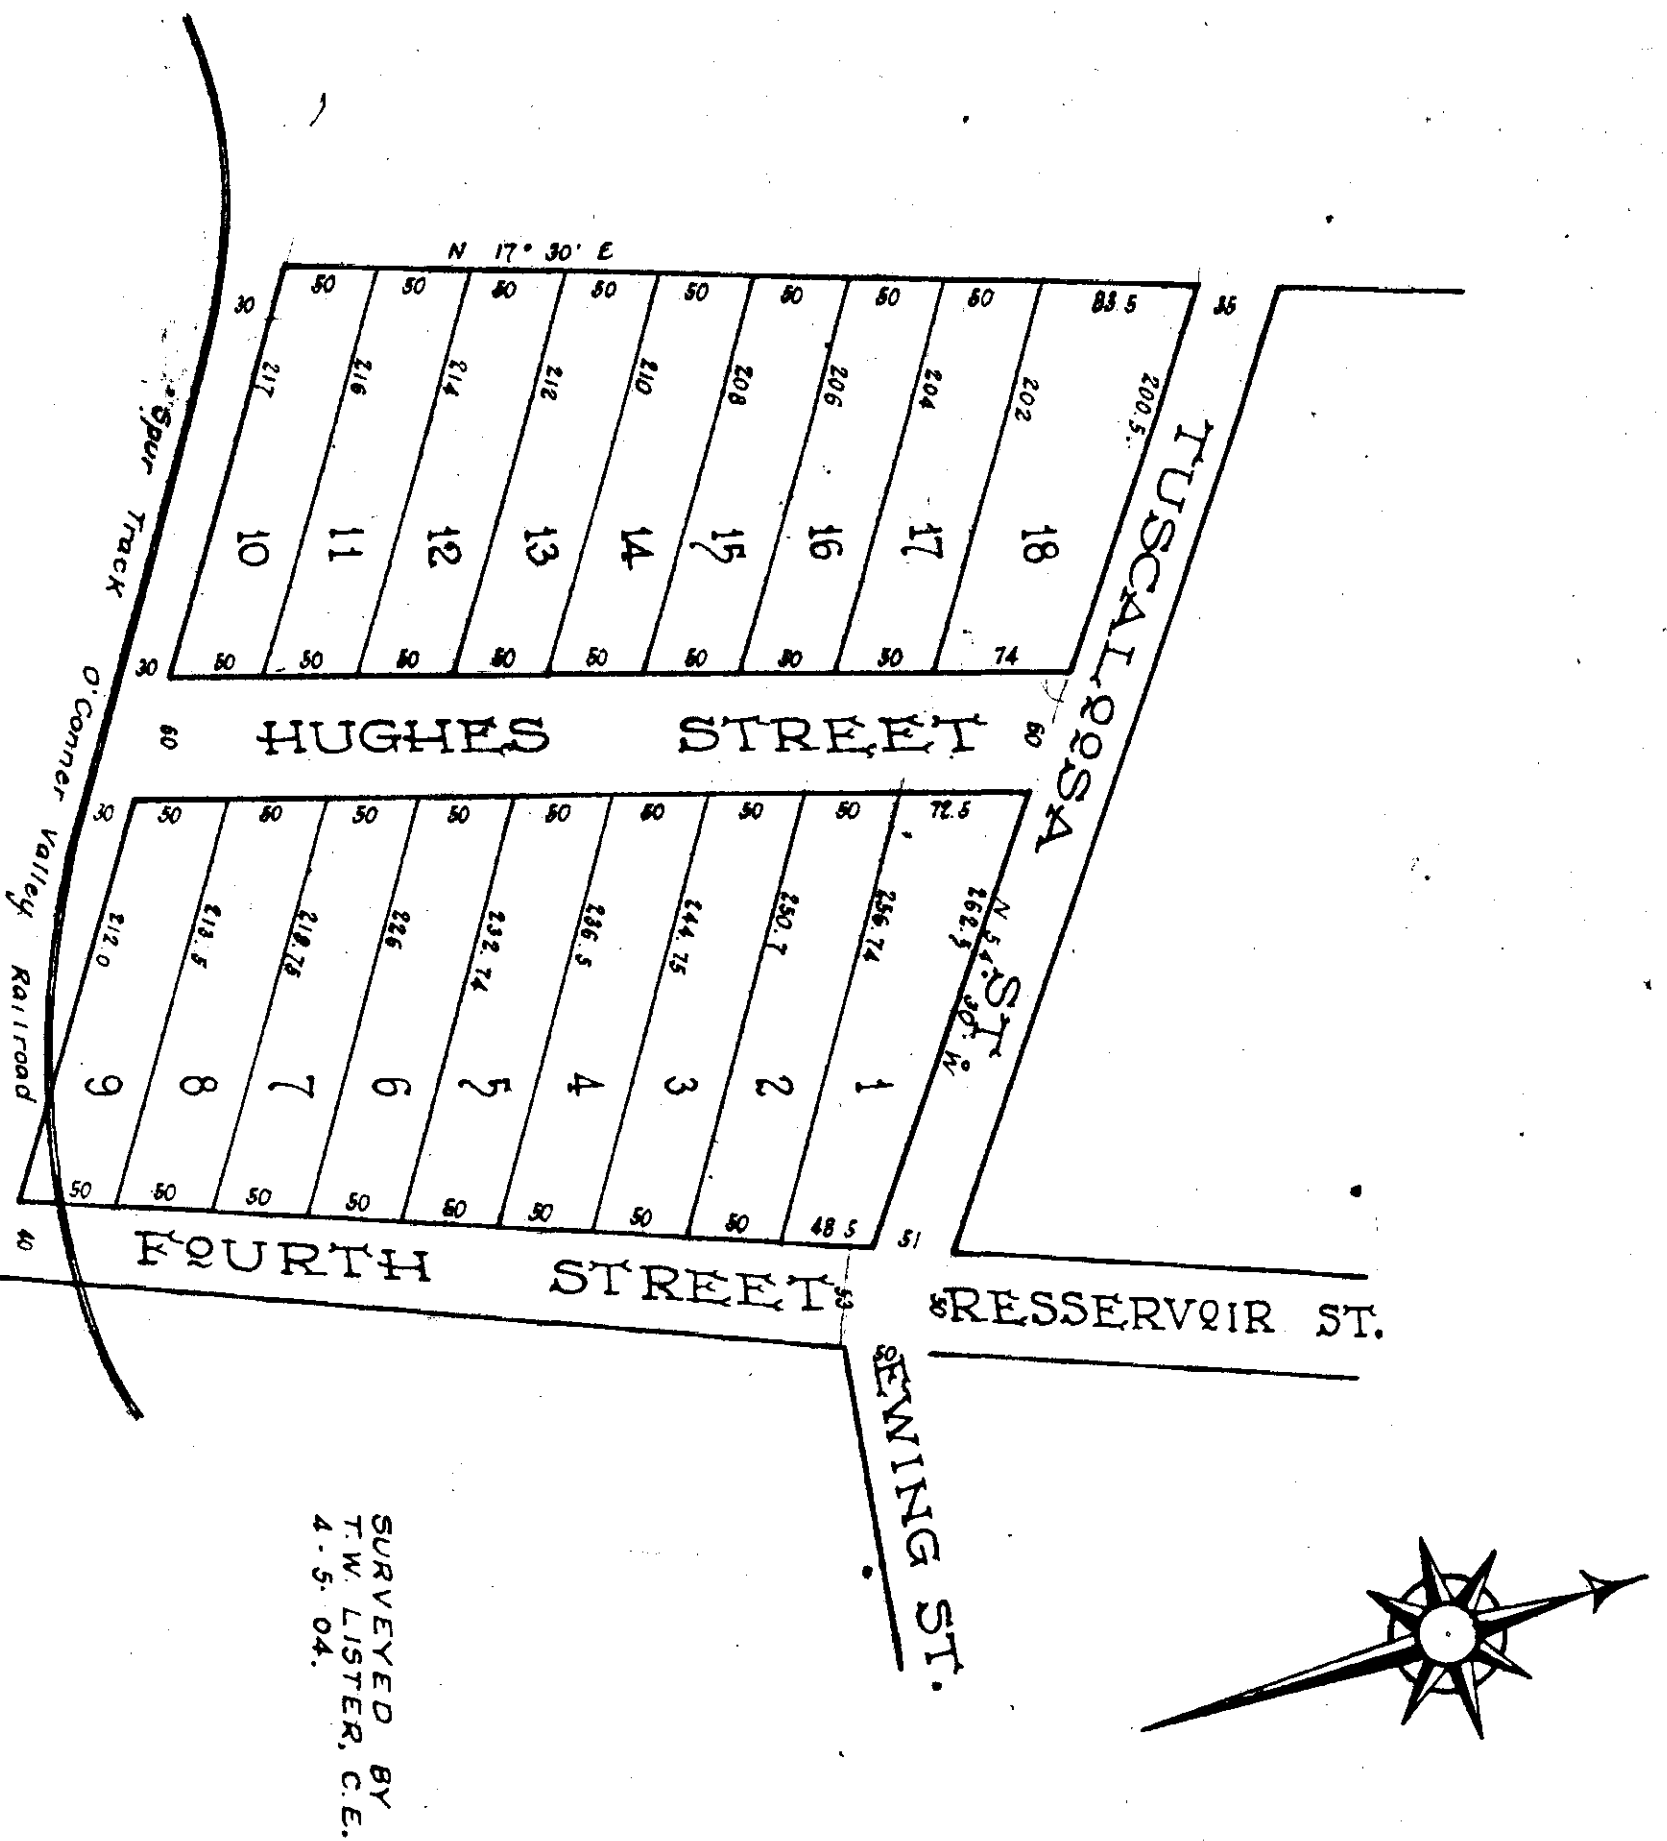

State of Alabama, Etowah County
 We, the owners of the land herein surveyed and platted by
 T. W. Lister, C. E. do hereby ratify and adopt this plat. Given under
 our hands this the 30th day of June, 1904.

Alva F. Trippe
 J. M. Elliott, Jr.

State of Alabama, Etowah County
 I, A. A. Allison, Justice of the Peace, hereby certify that Alva
 F. Trippe and J. M. Elliott, Jr., whose names are signed to the fore-
 going conveyance and who are known to me, acknowledged before
 me on this day that being informed, of the contents of the con-
 veyance, they executed the same voluntarily on the day the same
 bears date.

Given under my hand this the 30th day of June, 1904.

A. A. Allison,
 Justice of the Peace

Filed in office for record on the 30th day of June A. D. 1904 at
 10 o'clock A. M., and duly recorded the 7th day of July, 1904.

J. H. Lovejoy
 Judge of Probate