
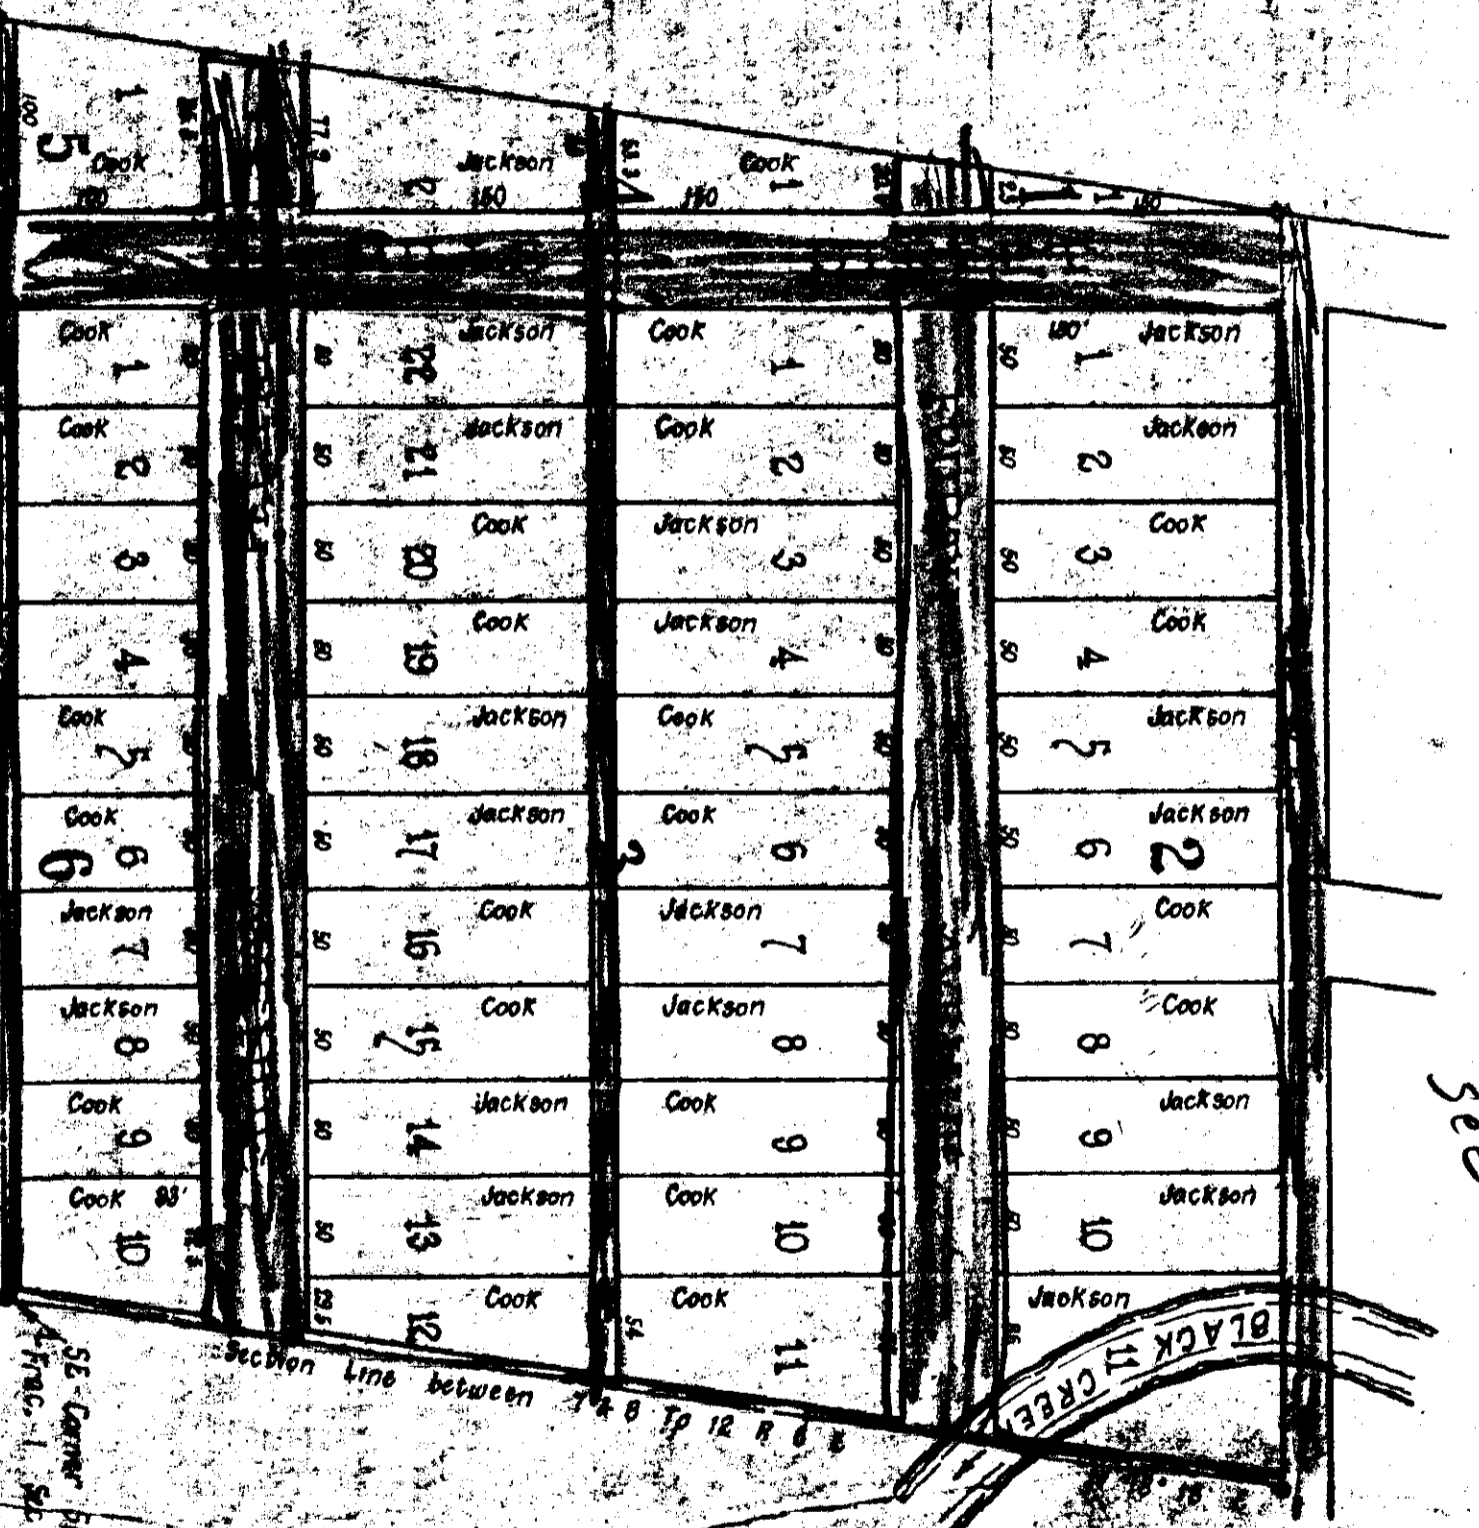


JACKSON AND COOK PLAT

THIS PLAT WAS ON PAGES 360 & 361 IN THE OLD PLAT BOOK 'A'.
see- Ann. 11ed-363

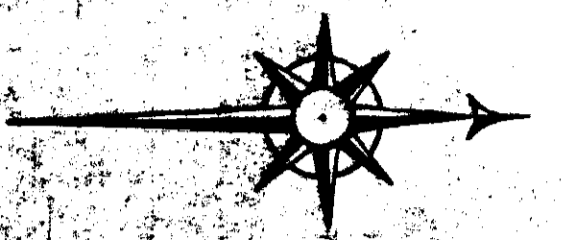

State of Alabama, Bibb County
 I, S. J. Walker a Notary Public in and for said State and County, hereby certify that J. K. Cook, whose name is signed to the within plat or map or survey and who is known to me acknowledged before me on this day that being informed of the contents of the same, he executed the same voluntarily on the day the same were date as the ratification and adoption of said map or plat.
 Given under my hand this 3rd day of September, 1906.
 J. S. Morgan
 Notary Public

The State of Alabama, Walker County
 I, J. D. Crowover, a Justice of the Peace in and for said County and State hereby certify that R. W. Jackson, whose name is signed to the within plat or survey and who is known to me, acknowledged before me on this day that being informed of the contents of the same, he signed the same voluntarily on the day the same were date as his ratification and adoption of same map or plat.
 Given under my hand this 1st day of September, 1906.
 D. F. Crowover,
 Justice of the Peace (Seal)

Filed in office for record on the 5 day of January A. D. 1906 at 3 o'clock P.M. and duly recorded the 11 day of January, 1906. J. W. Penn, Judge of Probate
 I, R. W. Jackson, owner of the lands described in the within Survey hereby ratify and adopt the same.
 R. W. Jackson
 J. K. Cook

I hereby certify that this is a correct Survey of the Jackson and Cook addition to Alabama City Ala. as surveyed and plotted by me this 15th day of December, 1903.
 T. G. Lee, C. S. & C. E.