
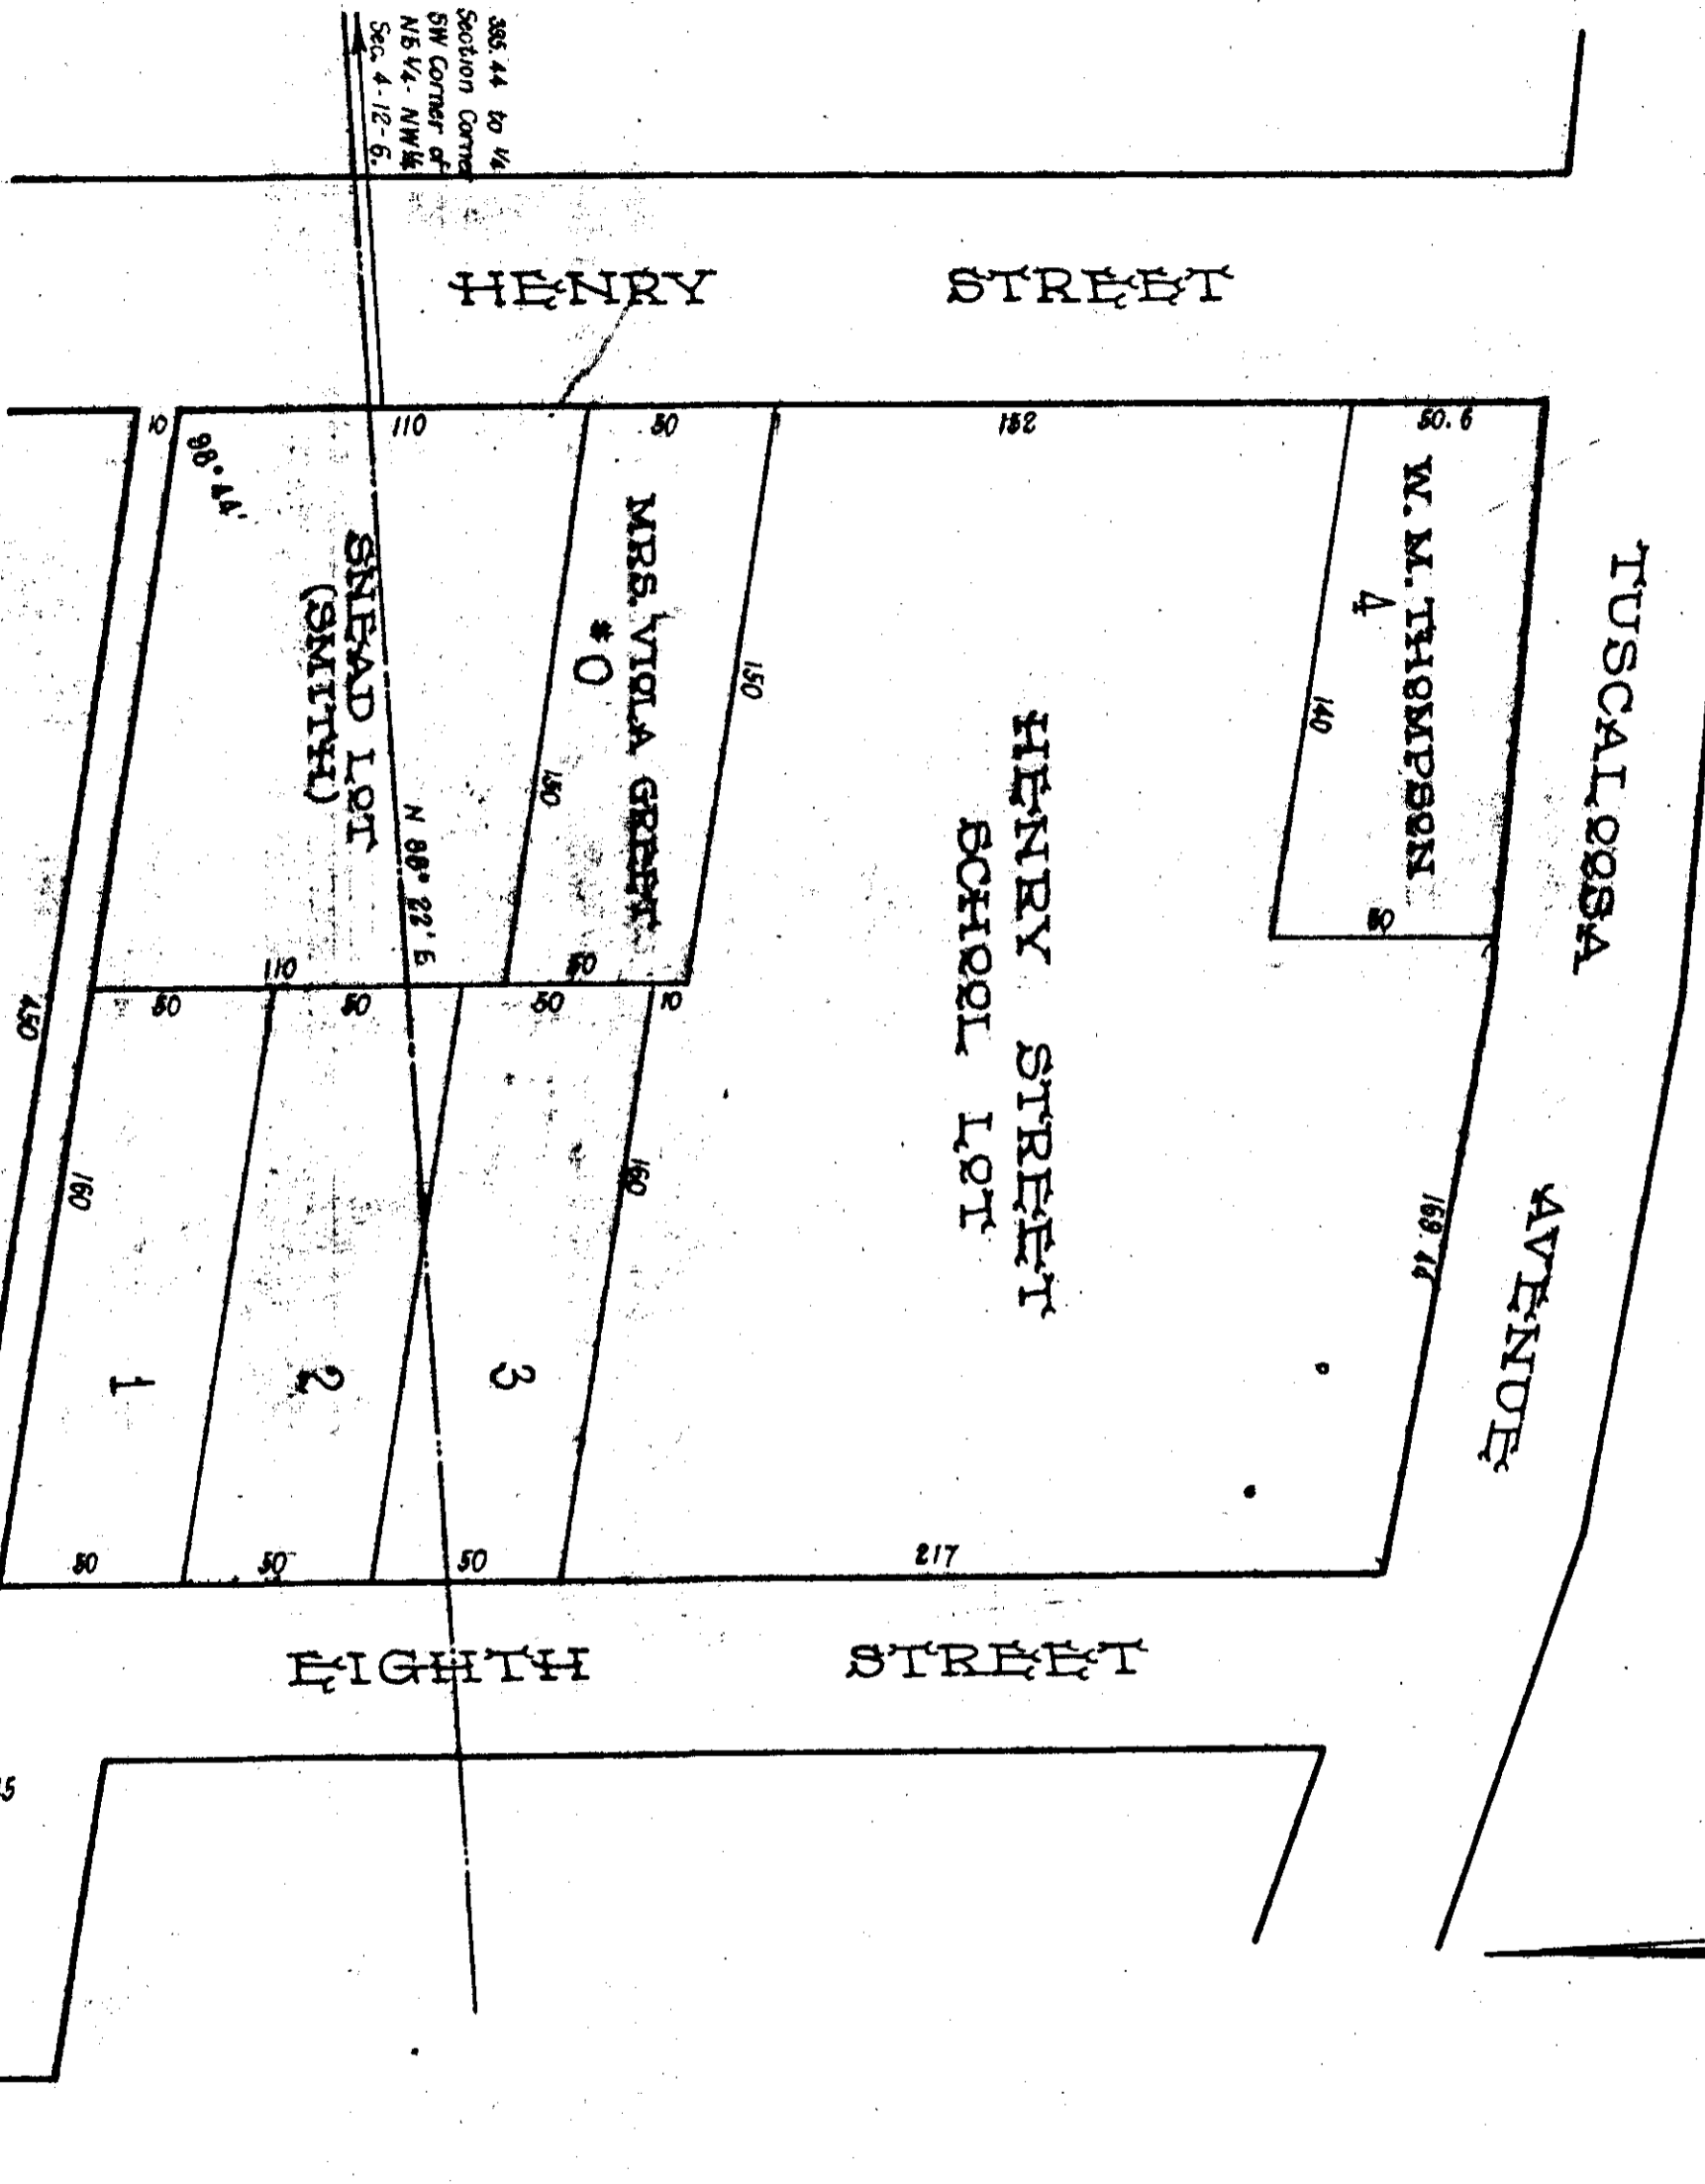


REARRANGEMENT OF CEDAR HURST HENRY STREET SCHOOL

OFFICE OF CITY ENGINEER, ERNEST SMITH, ASST.

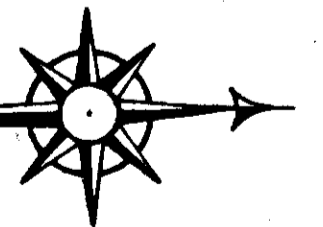

385 14 to 1/4
Section Corner
SW Corner of
N 5 1/4 - NW 1/4
Sec. 4 - 12 - 5.

State of Alabama, Etowah County
 I, Ernest Smith, Civil Engineer hereby certify that the foregoing plat
 to be correct according to a Survey made by me and that all dis-
 tances, angles, etc. of all lots, Streets and Alleys and their relation to
 the Government Survey are as shown.

Ernest Smith,
 Civil Engineer

State of Alabama, County of Etowah
 I, a Notary Public in and for said State and County, hereby
 certify that Mrs Viola Greet, whose name as owner is signed to the fore-
 going plat and who is known to me, does acknowledge to me and before
 me on this day, that being informed of the contents of same, voluntarily
 signed her name as owner on this the 2nd of May, 1931.

Otis Wrayg,
 Notary Public

Filed in office for record on 26th day of June, 1931 at 8 o'clock A.
 M. and duly recorded the 18th day of July, 1931.
 E. W. Hurst,
 Judge of Probate

Approved and adopted on this the 2nd day of May, 1931.
 Mrs Viola Greet,
 Owner