

**J. L. RAINS ADDITION
TO
BLOCK 'E' OF OAKVIEW ADD'N.
EAST GADSDEN, ALA.**

By E.H. Lee, CE 14643.
Gadsden, Ala.
I, E. H. Lee, Civil Engineer and Surveyor, hereby certify that I made a survey of the property contained herein and that the said survey and plat are both true and correct.
This the 10th day of January, 1943.
E. H. Lee, CE 45.


We, J. L. Rains and Willie L. Rains, owners of the property contained in the within plat do hereby ratify, confirm and adopt the said plat and survey as being true and correct. This the 22 day of January, 1943.
J. L. Rains, owner
Willie L. Rains, owner

The State of Alabama }
Cherokee County }

I, A. T. Hicks, a NP - a Justice of the Peace in and for said County, and State, hereby certify that J. L. Rains and Willie L. Rains, whose names are signed to the within plat and who are known to me, acknowledged before me on this day that being informed of the contents of the plat, they executed the same voluntarily on the day the same were given under my hand this the 22 day of Jan, 1943. (Official Seal)
A. T. Hicks, NP & Justice of the Peace.

The State of Alabama }
Cherokee County }

I, A. T. Hicks, NP - Justice of the Peace in and for said County, and State, hereby certify that on this the 22 day of Jan., 1943, also came before me, the within named Willie L. Rains known to me to be the wife of the within named J. L. Rains who, being by me examined separately and apart from her husband touching her signature to the within plat, acknowledged that being informed of the contents, she executed the same of her own free will and accord without fear, constraint or threats on the part of her husband.
In witness of all of which I have hereunto set my hand on this 22 day of Jan., 1943.
A. T. Hicks, Justice of the Peace.

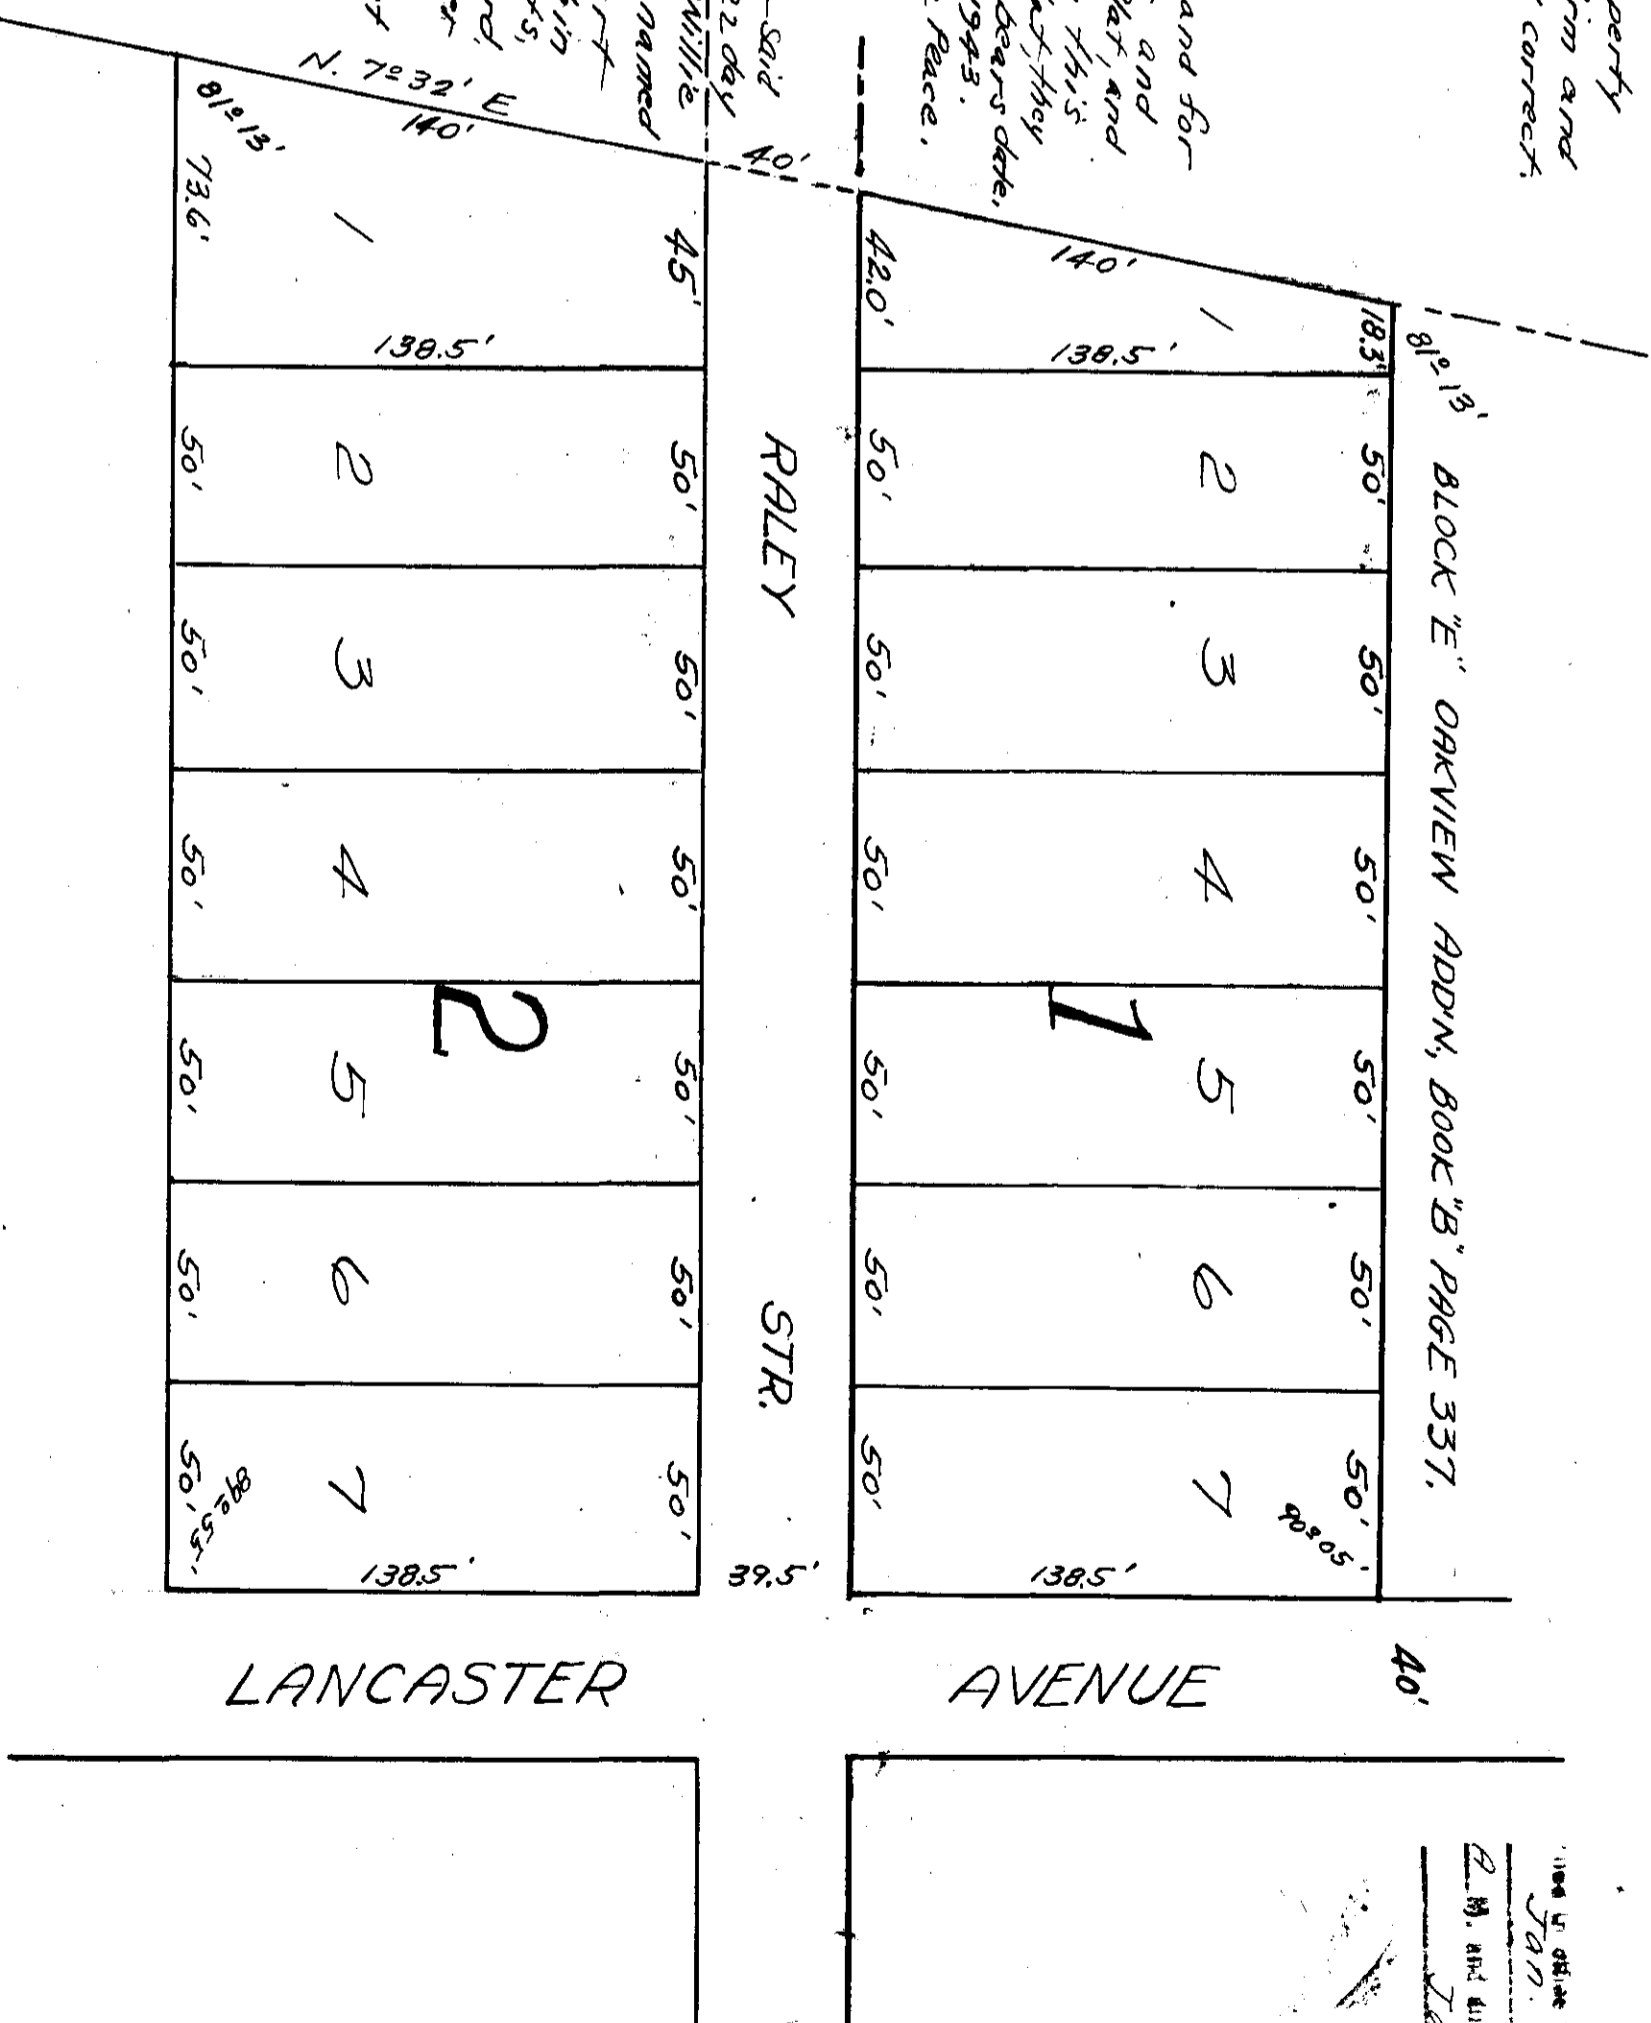

FILED TO RECORD
JAN 15 1943
E. H. Lee, CE 45
Gadsden, Ala.