


2000
11/15/20
10,300 sq. ft.

Record for 320

MRS. ANNIE COLLIER FREEMAN'S RE-ARRANGEMENT OF BLOCK 9 OF SOUTH ADDITION TO EAST GADSDEN.

According to Map in Plat Book "B" Page 360-61, in the Office of the Judge of Probate, Etowah Co., Ala.
By E. H. Lee, C.E. & Surveyor. Gadsden, Ala. Nov. 20th, 1942.

157
1942
A. B. 10330
E. H. Lee
C. E. & Surveyor

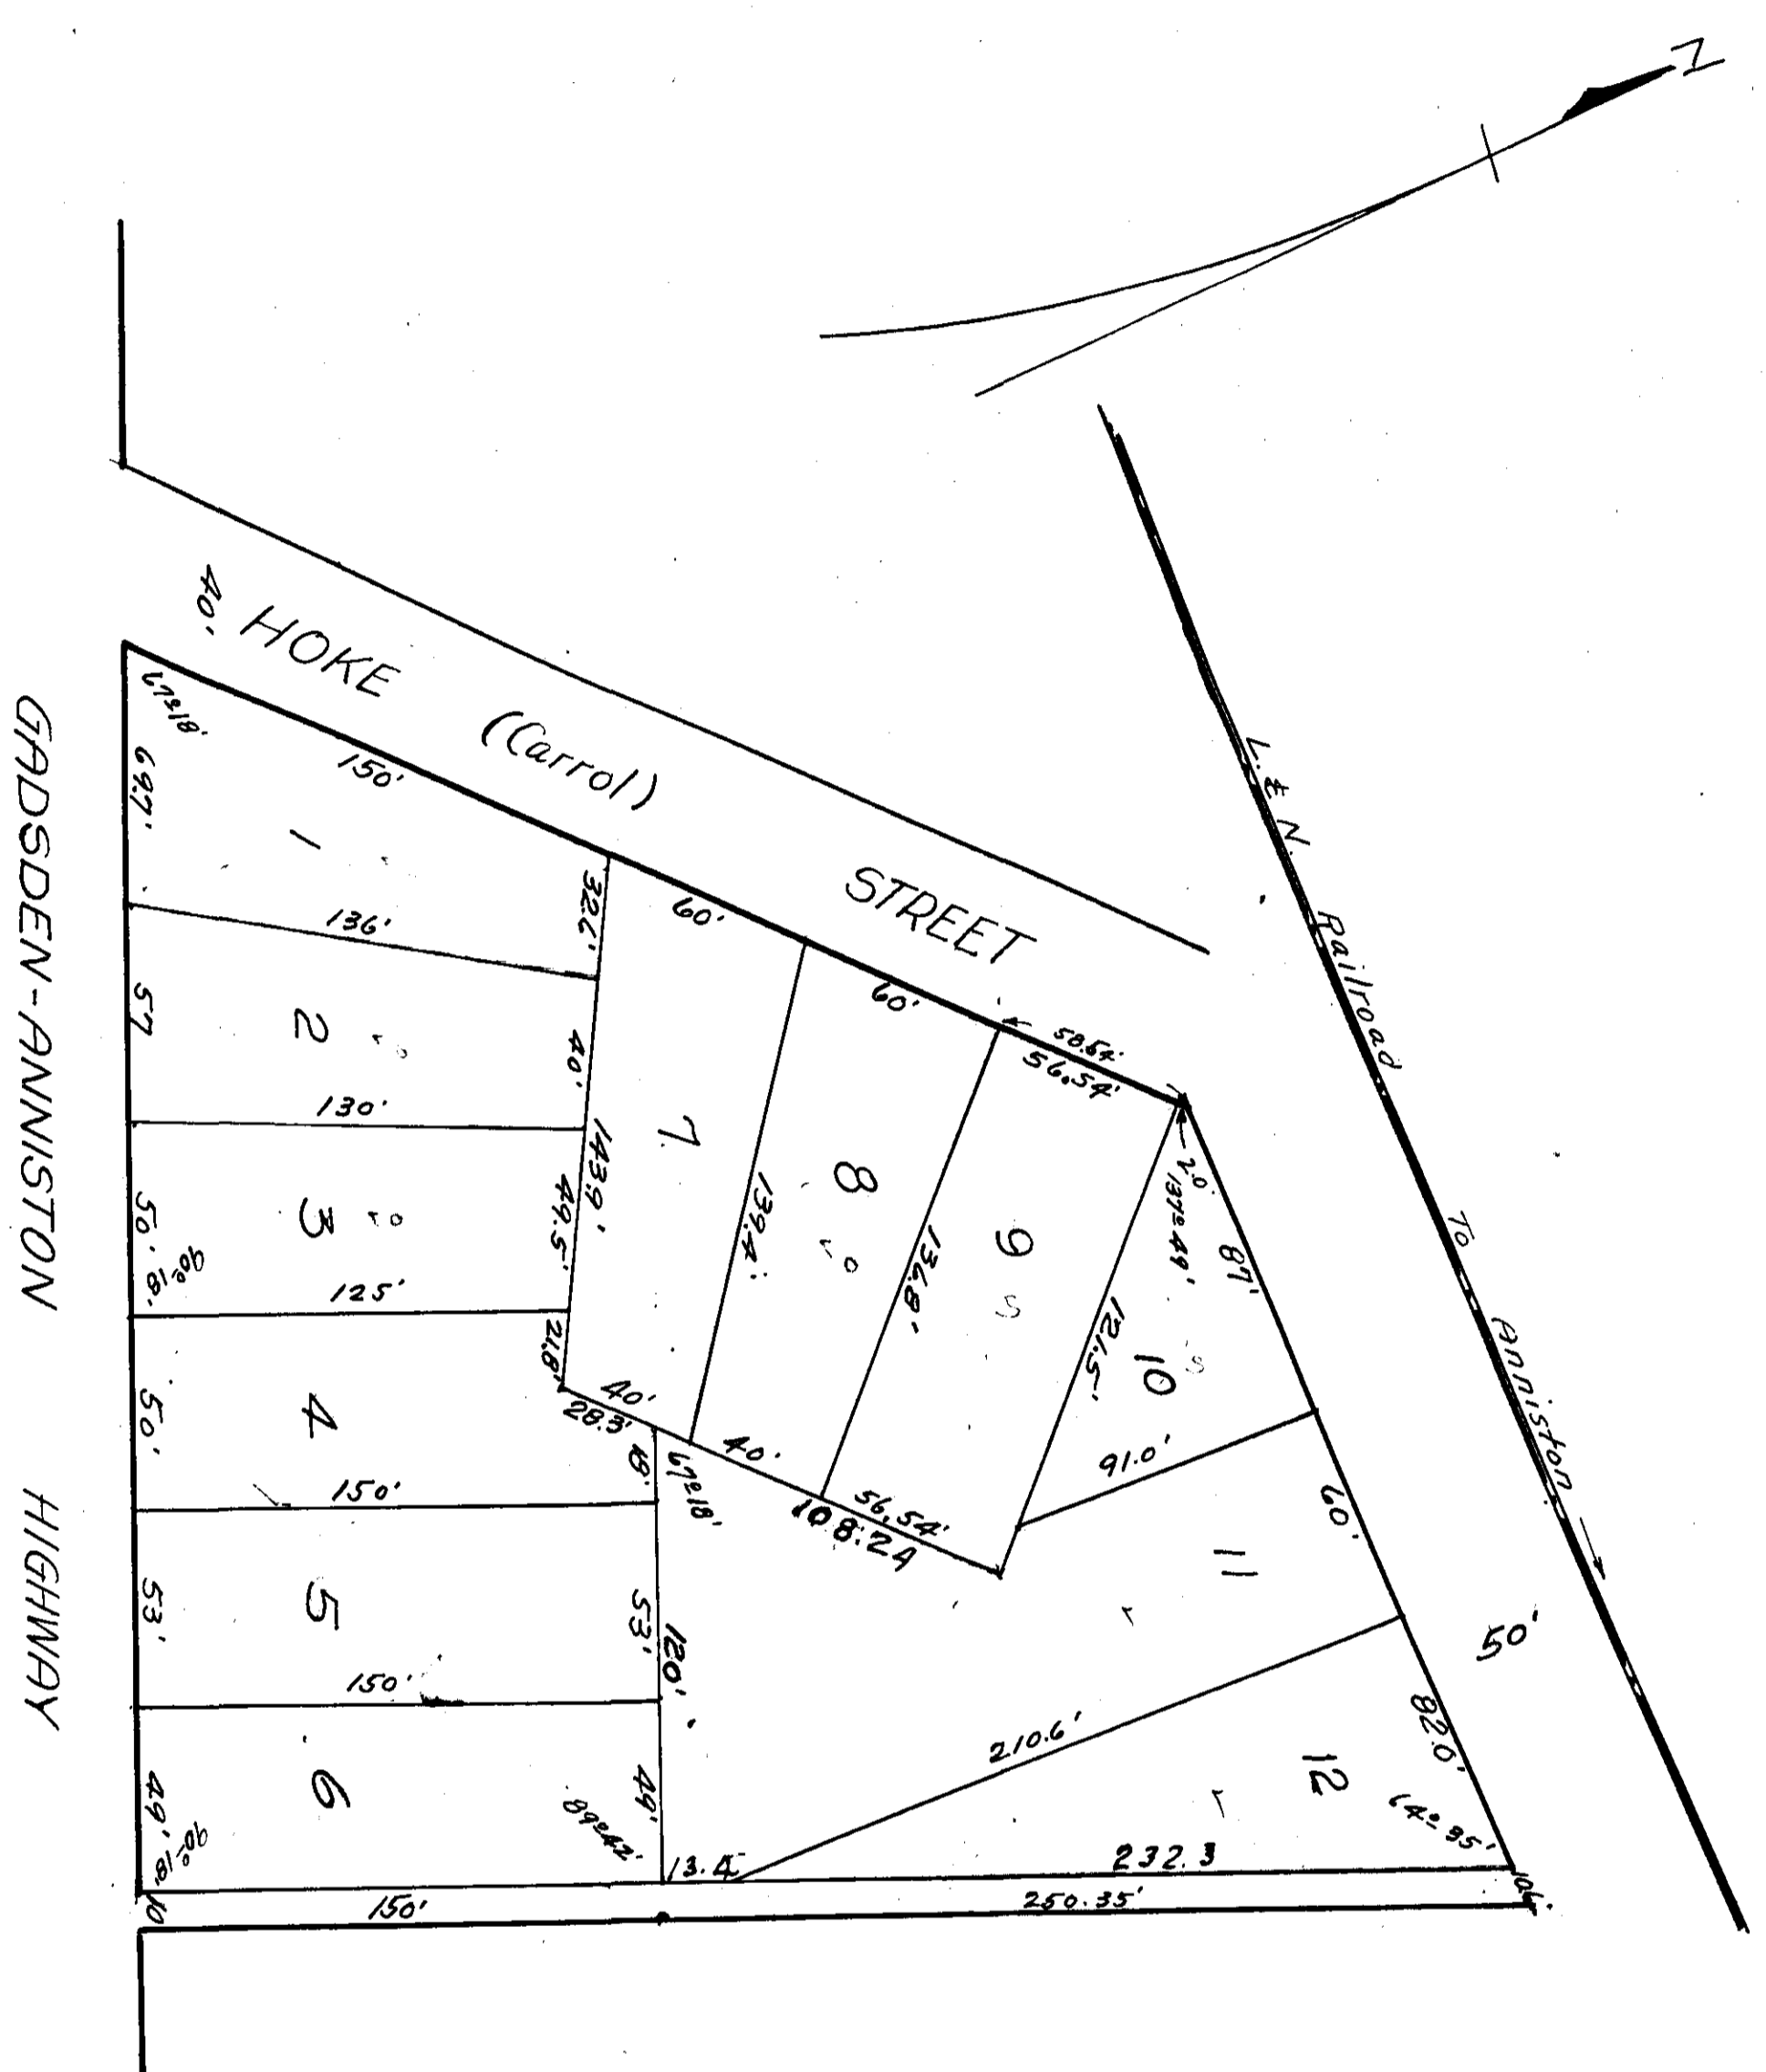

I, E. H. Lee, Civil Engineer and Surveyor, hereby certify that I made a Survey of the property shown herein, and that the said survey and map is true and correct as herein shown.
This the 20th day of Nov, 1942.
E. H. Lee,
C. E. & Surveyor.
Gadsden, Ala.

I, Mrs. Annie Collier Freeman, owner of the property contained in the within map or plat, hereby ratify, confirm and adopt the survey and map or plat as being true and correct.
This the 20th day of Nov, 1942.
Annie Collier Freeman.

State of Alabama }
County of Etowah }
I, James L. Herring, a Notary Public in and for said State and County, hereby certify that Annie Collier Freeman, whose name is signed to the foregoing instrument and who is known to me, and acknowledged before me on this date that, being informed of the contents of the said instrument, she executed the same voluntarily, for and as the act of her own free will and accord.
Given under my hand and Seal this the 1st day of Dec, 1942.
James L. Herring,
Notary Public.