
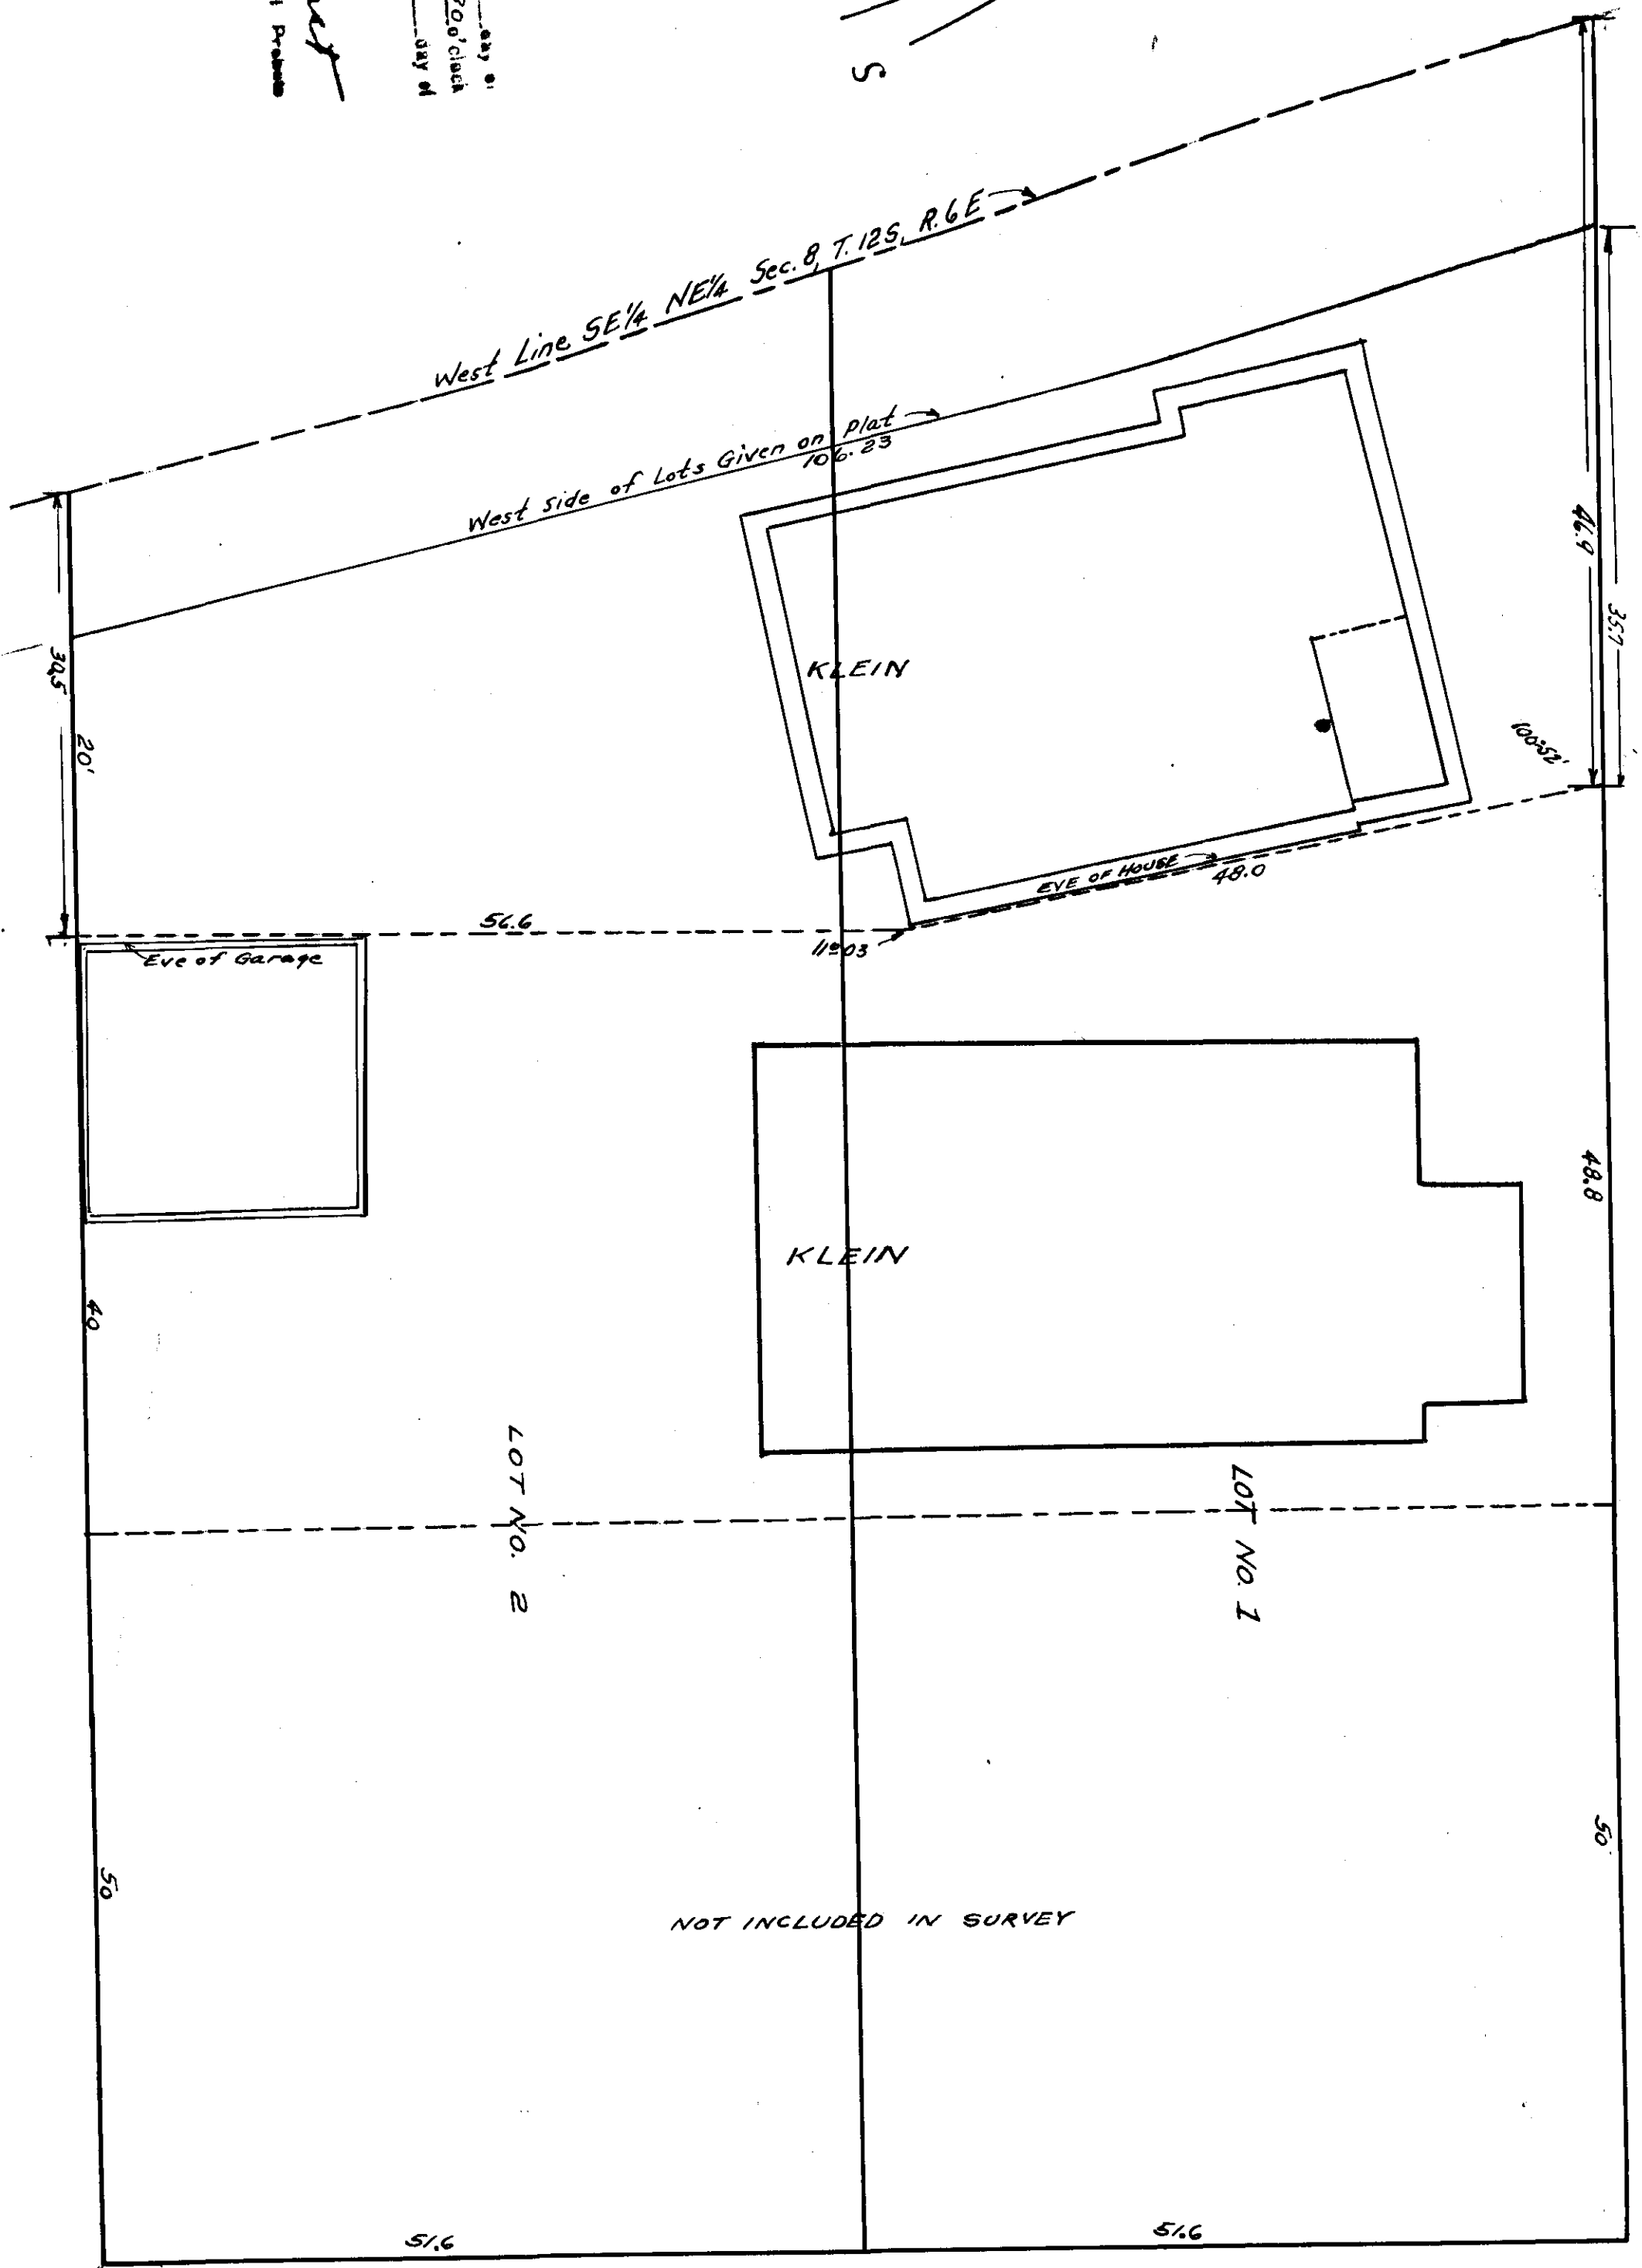


Read in office for printing of
 No. 1 at 10:30 o'clock
 A. D. 1944
 G. M. and duly recorded this 1944
 No. 1
 G. L. Hunt
 Notary at Prosser

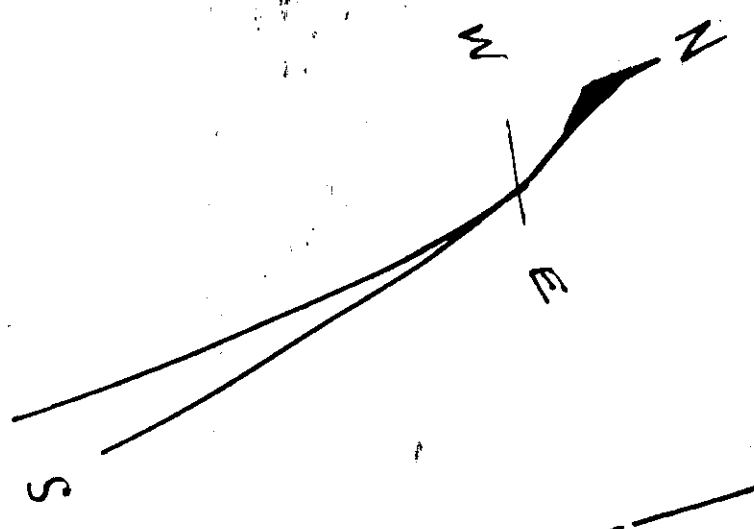

12th or HOLLY ST.

The State of Alabama
 County of Etowah
 I, H. S. Patterson, a Notary Public in and for said County and State do hereby certify that Louis S. Klein, owner of property depicted by this map, and who is known to me, acknowledged before me on this date that he being informed of the contents thereof, he executed the same voluntarily on the day of the same date.
 Witness my hand this 30 day of Nov, 1944.
 H. S. Patterson
 Notary Public.

HICKORY ST

LOTS 1 + 2 BLOCK 0
ELLIOTT ADD. No. 2.

I, W. R. Hooks, a Registered Surveyor, certify that this is a true and correct map of this property as surveyed by me.
 W. R. Hooks
 I, Louis S. Klein, the owner of land embraced in this map, hereby ratify and adopt same as being correct.
 Louis S. Klein
 owner