


BELMAR ESTATES

GENESEE, ALABAMA

SCALE - 1"=100'

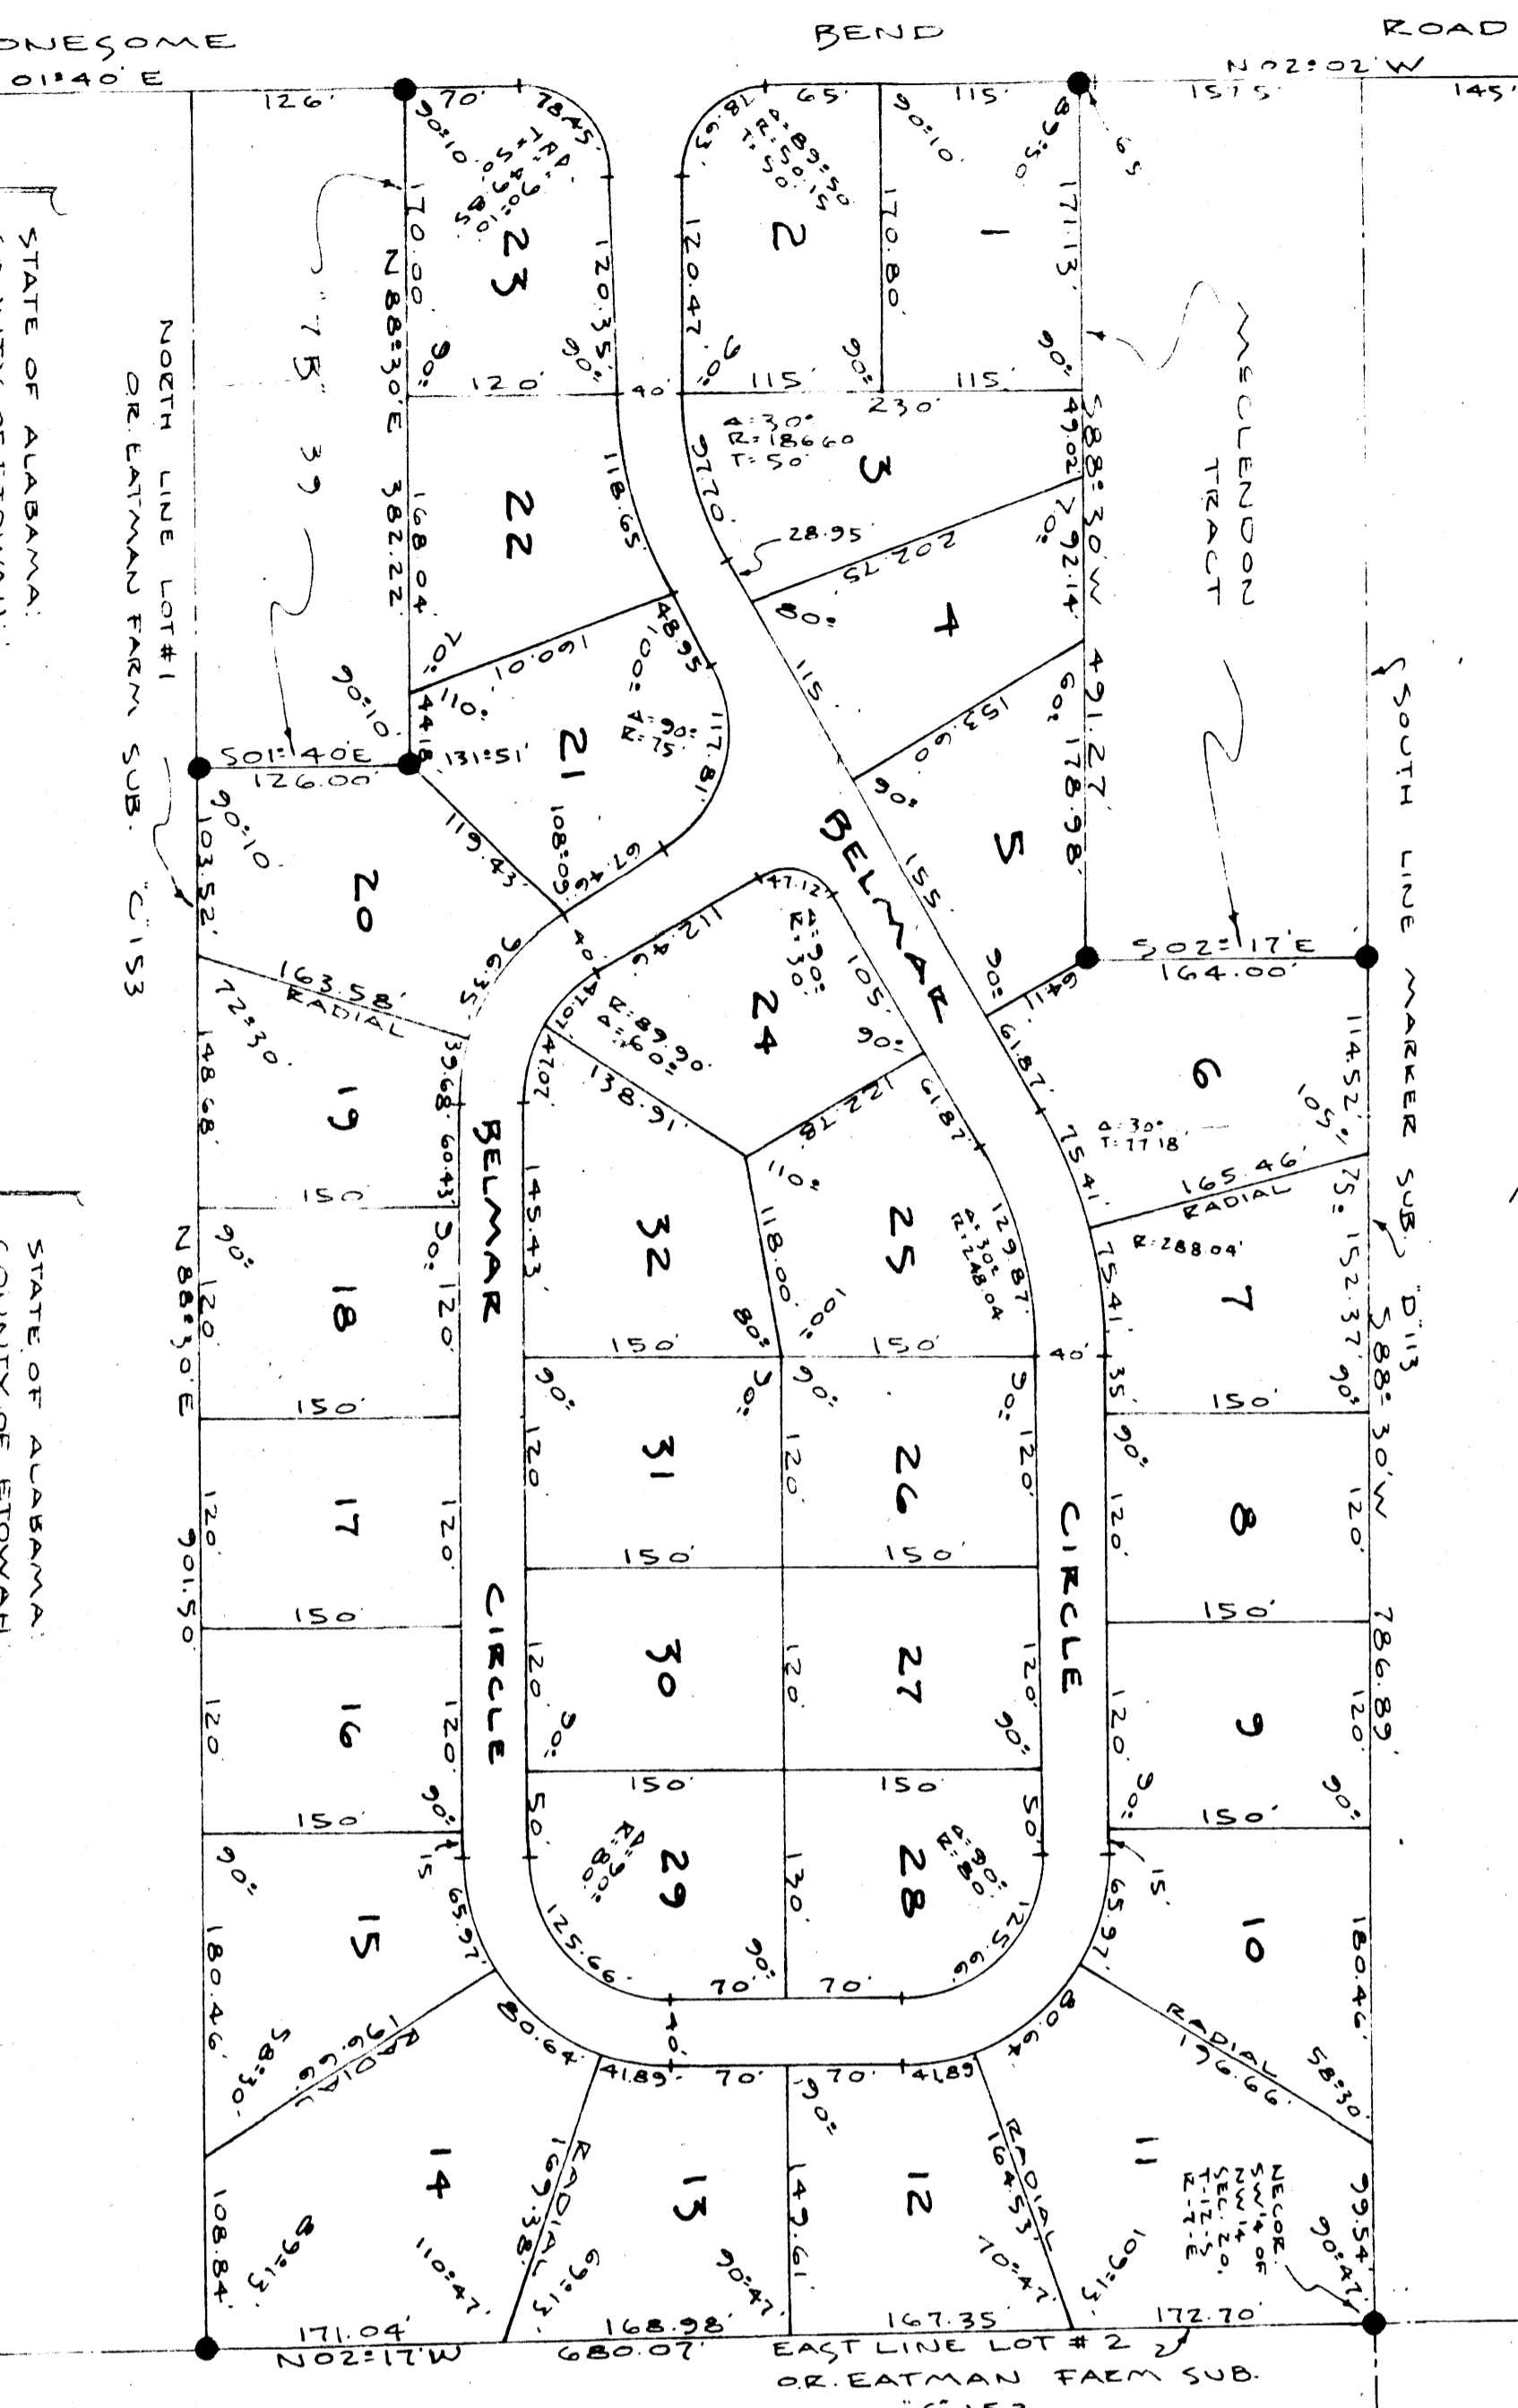

- RESTRICTIONS:
1. MINIMUM SIDE YARD - 10 FT.
 2. MINIMUM FRONT YARD - 30 FT.
 3. MINIMUM 54 SQ. FT. LIVING AREA PER LOT
 4. NO OPEN PILES OR EXTENDED WALL OF REFS.
 5. FOUNDATIONS SHALL BE BRICK VOUCHER.
 6. ALL LOTS FOR RESIDENTIAL USE ONLY (SEE RESIDENCE PER LOT)

PLAT BOOK 6
PAGE 193

STATE OF ALABAMA:
COUNTY OF ETOWAH:

I, ROBERT H. WAGGON, A REGISTERED LAND SURVEYOR OF GADSDEN, ALABAMA, HEREBY CERTIFY THAT I MADE A SURVEY AND SUBDIVISION OF THE LANDS EMBRACED BY THE FOREGOING PLAT, BEING A SUBDIVISION OF PORTIONS OF LOT OR TRACT # 2, OF OR EATMAN FARM, PLAT BOOK C.I. PALE 153, PROBATE OFFICE, ETOWAH COUNTY, ALA.; THAT SAID SURVEY AND SUBDIVISION IS TRUE AND CORRECT AS HEREIN REPRESENTED.

THIS THE 29th DAY OF AUGUST, 1962.

Robert H. Waggon
A.S. REG. 153 # 2654

STATE OF ALABAMA:
COUNTY OF ETOWAH:

I, E. J. Marker, A NOTARY PUBLIC IN AND FOR SAID COUNTY AND STATE, DO HEREBY CERTIFY THAT E.S. MARKER AND WIFE, CORA K. MARKER, WIFE, CAROLYN M. CAMPBELL, BEING OWNERS OF THE LANDS EMBRACED WITHIN THE FOREGOING PLAT, DO HEREBY RATIFY, CONFIRM, AND ADOPT THE SAME AS BEING TRUE AND CORRECT.

THIS THE 29th DAY OF October, 1962.

E. J. Marker
E.S. MARKER

Cora K. Marker
CORA K. MARKER

W. J. Campbell
W. J. CAMPBELL

Carolyn M. Campbell
CAROLYN M. CAMPBELL

STATE OF ALABAMA:
COUNTY OF ETOWAH:

I, THE UNDERSIGNED, HEREBY APPROVE THE SUBDIVISION REPRESENTED BY THE FOREGOING PLAT, WITH THE EXCEPTIONS AS NOTED, IF ANY.

FOR: ETOWAH COUNTY HEALTH DEPT.

NAME: William R. Stange

TITLE: Sanitation Supervisor

DATE: October 9, 1962

STATE OF ALABAMA:
COUNTY OF ETOWAH:

I, E. J. Waggon, A NOTARY PUBLIC IN AND FOR SAID COUNTY AND STATE, DO HEREBY CERTIFY THAT E.S. MARKER AND WIFE, CORA K. MARKER, WIFE, CAROLYN M. CAMPBELL, OWNERS, WHOSE NAMES ARE SIGNED TO THE FOREGOING CONVEYANCE AND WHO ARE KNOWN TO ME, ACKNOWLEDGED BEFORE ME ON THIS DAY, THAT BEING INFORMED OF THE CONTENTS OF THE CONVEYANCE, THEY EXECUTED THE SAME VOLUNTARILY ON THE DAY THE SAME BEARS DATE.

GIVEN UNDER MY HAND AND SEAL THIS THE 29th DAY OF October, 1962.

E. J. Waggon
NOTARY PUBLIC



ARROWHEAD, INC.
ENGINEERS, SURVEYORS & PLANNING CONSULTANTS
PROFESSIONAL ARTS BUILDING
GADSDEN, ALABAMA