


9-24-3

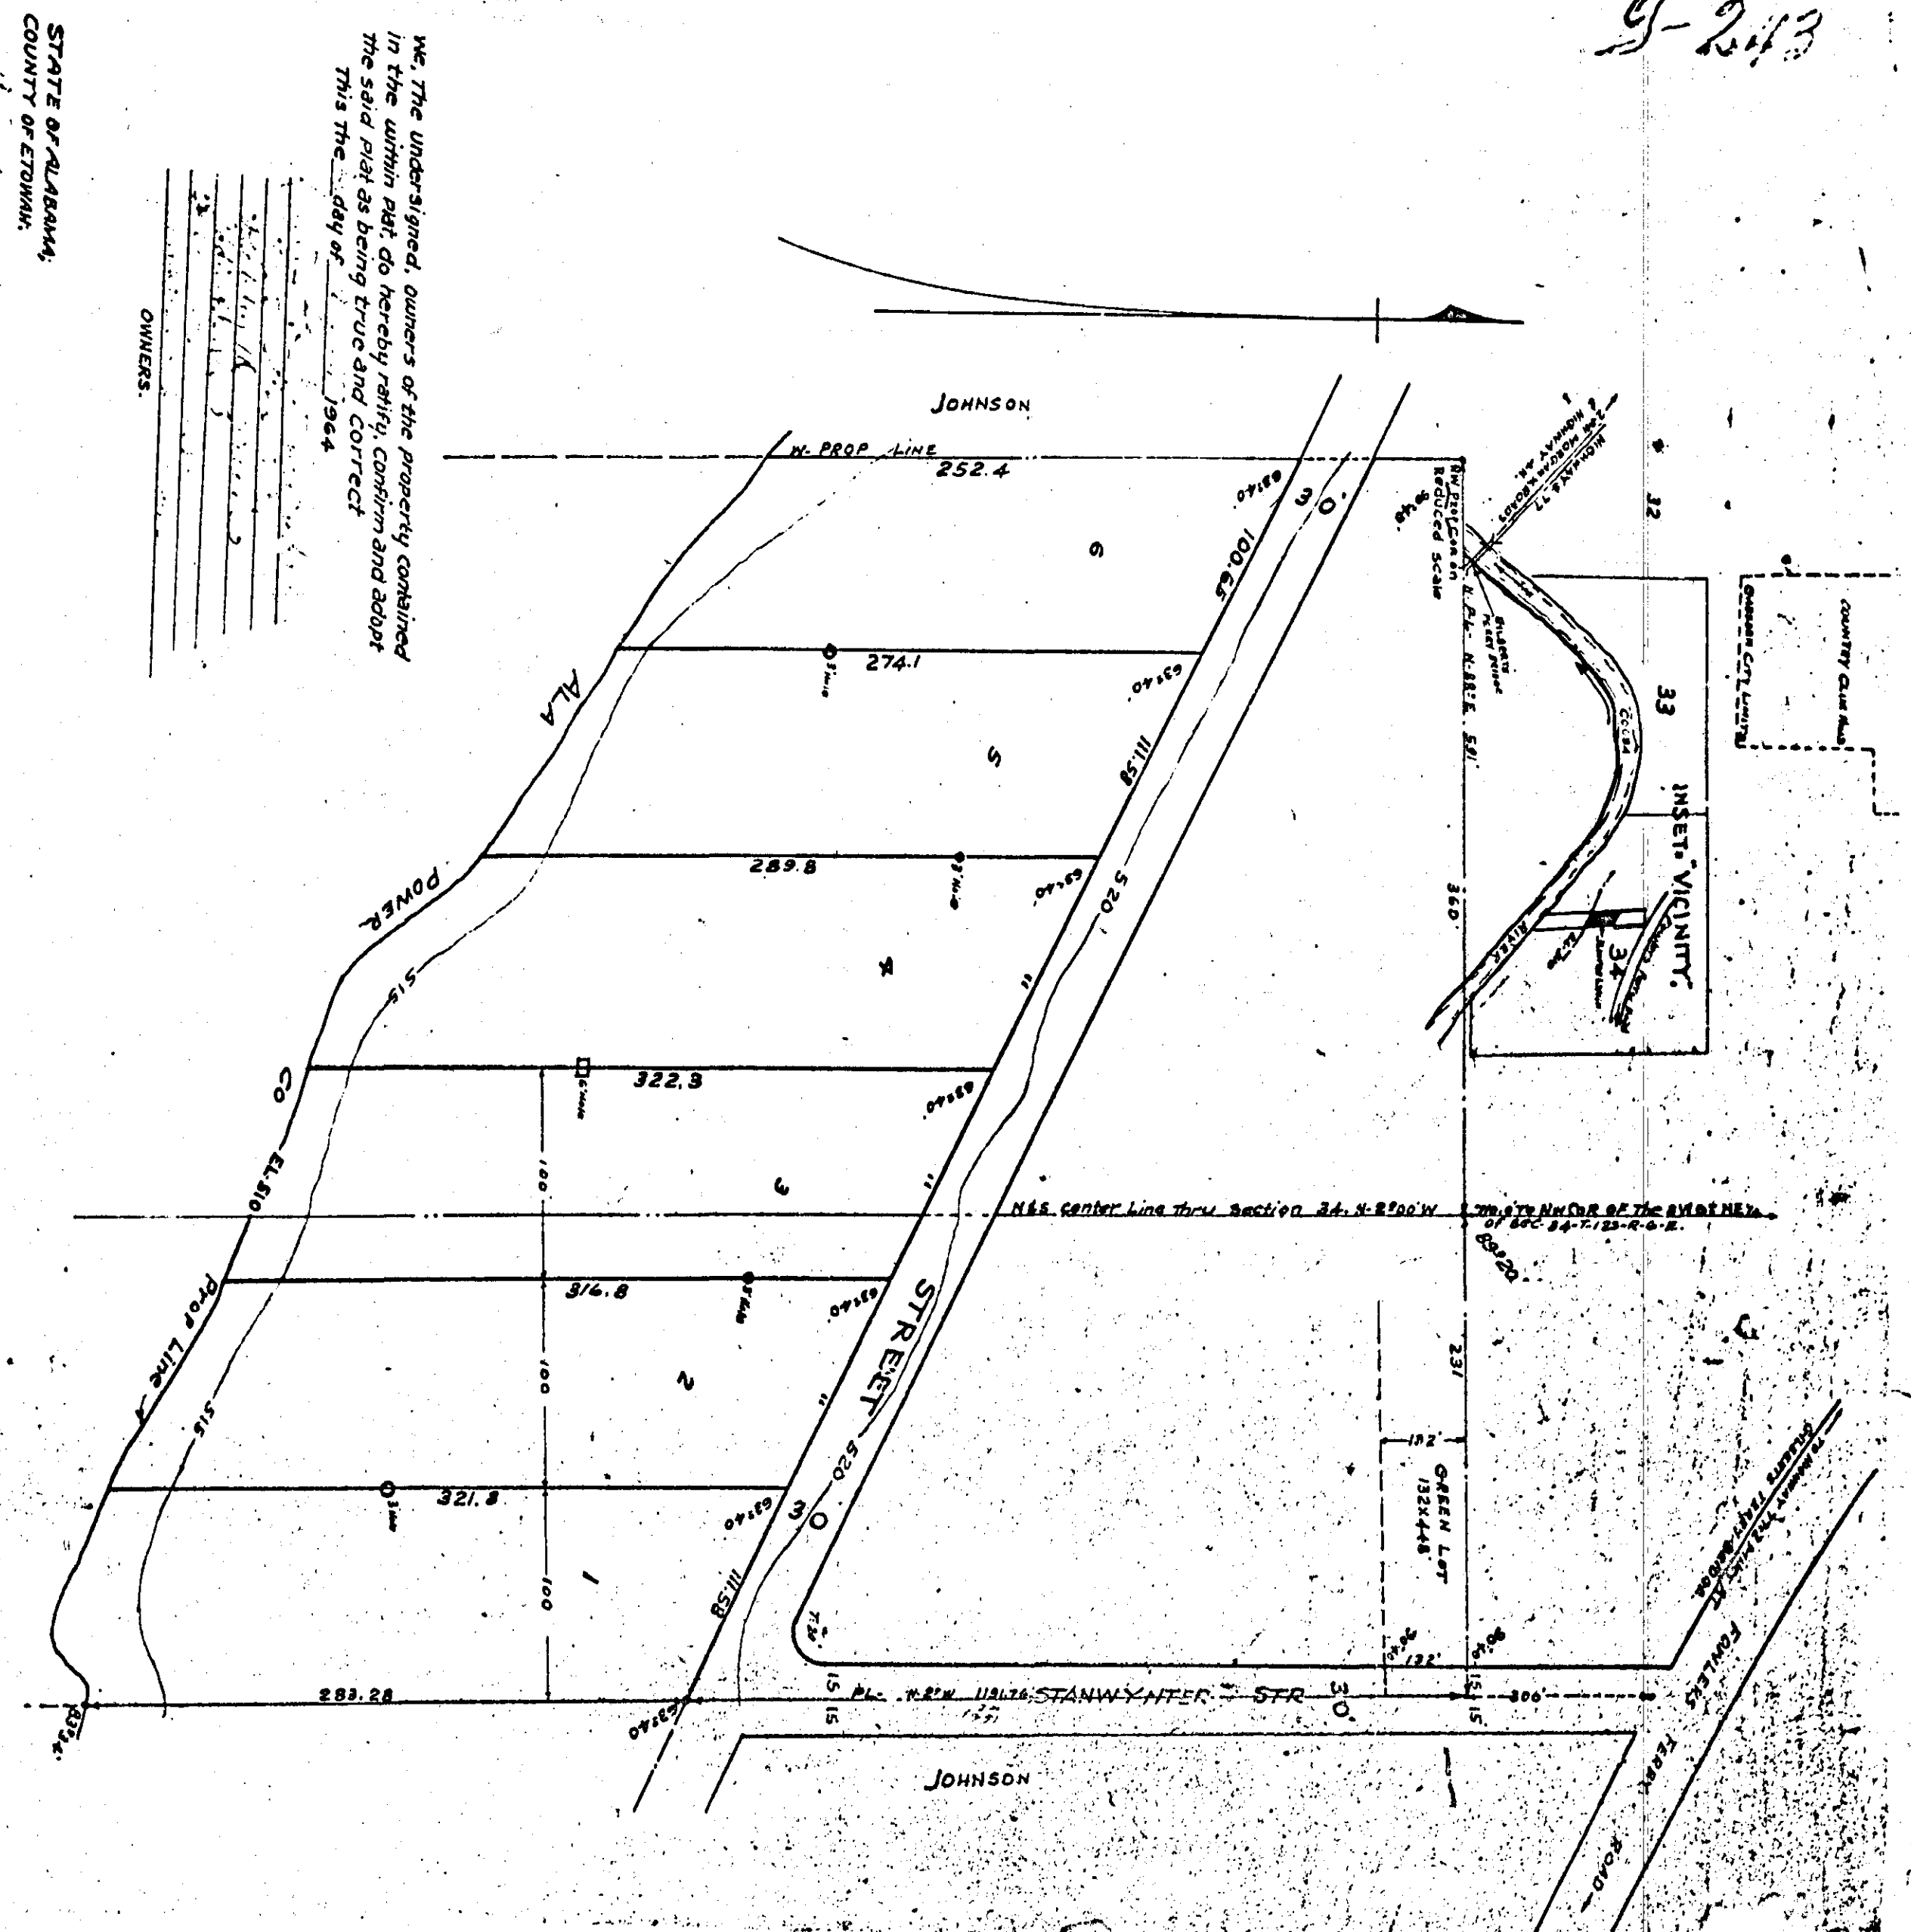

OWNERS.

1	
2	
3	
4	
5	
6	

We, The undersigned, owners of the property contained in the within plat do hereby ratify, confirm and adopt this the day of August 1944

STATE OF ALABAMA,  
COUNTY OF ETOWHA.

I, Shelby public maid hereby certify that L. P. STOWARDS, FLORE C. JOHNSON, BOBBY A. GREEN and WIRE MOBLE S. GREEN, whose names are signed to the within instrument, and who are known to me, acknowledged before me on this date that they being informed of the contents of the said instrument, they each executed the same of their own free will and accord.

Given under my hand and seal this 1st day of August 1944.

Notary Public: \_\_\_\_\_

JENNIFER LYNN SUB-DIVISION  
IN SEC 34-T-12-R-6-E.

BY E.H. LEE, P.E. - S. GADSDEN-ALA.

I, E. H. LEE, A Professional C.E. & Surveyor, hereby certify that I made a survey of the property shown hereabove and that the same is true and correct as herein represented with its relation to the lines of the original Government survey.

This the 3rd day of August, 1944.

Gadsden, Ala. \_\_\_\_\_

The within plat is hereby approved and accepted for record by the ETOWHA COUNTY Health Department on this the 1st day of August 1944.

By \_\_\_\_\_

9-24-3