


CRESTLAKE HILLS

A RESTRICTED RESIDENTIAL SUBDIVISION
IN ETOWAH COUNTY, ALABAMA

See Return on Special Maps 218

Plot Book **C**
Page **267**

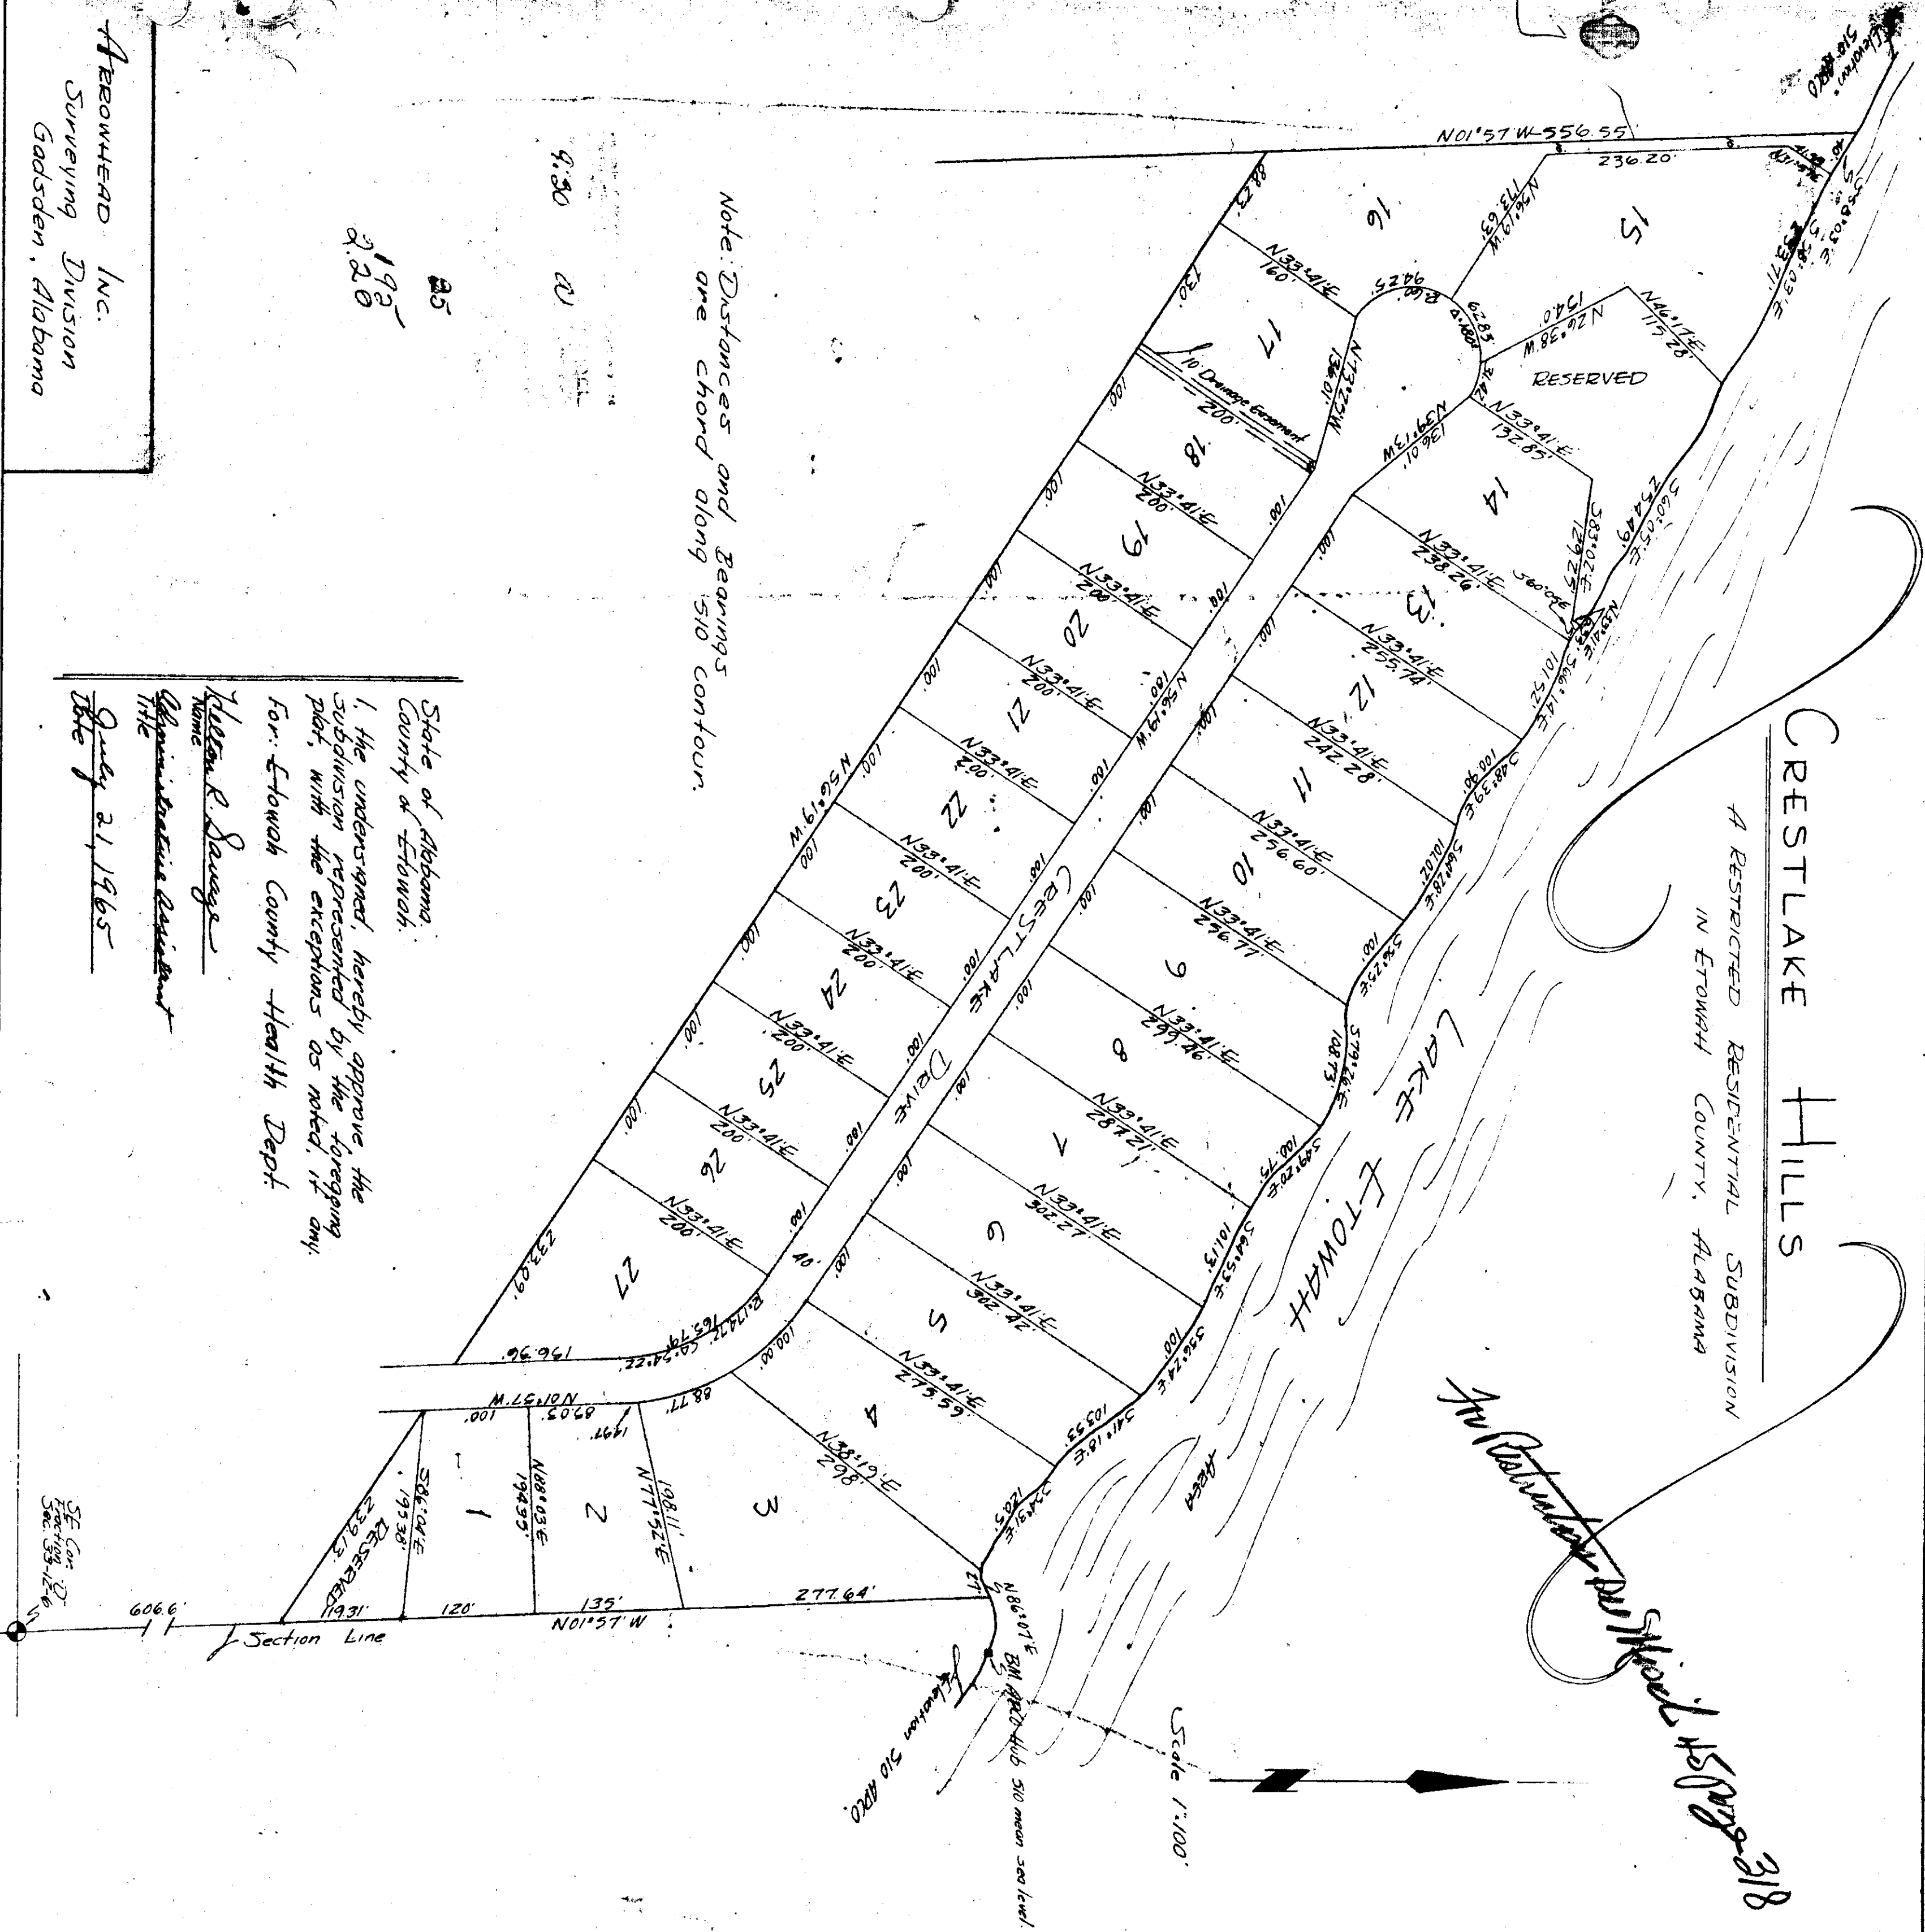

Note: Distances and Bearings
are Chord along 510 contour.

8.30 20

25
192
2.20

Aerowhead Inc.
Surveying Division
Gadsden, Alabama

I, the undersigned hereby approve the
subdivision represented by the foregoing
plat, with the exceptions as noted, if any,
for Etowah County Health Dept.

Walter R. Savage
Home

Administrative Assistant
Title

July 21, 1965

SE 1/4 Sec 27
T28N R12E

State of Alabama
County of Etowah:

I, Robert H. Wagon, a Registered Land Surveyor
of Gadsden, Alabama, hereby certify that the
foregoing map is a true and correct
representation of survey and subdivision
of portions of fraction 'D' in Section 33
Township 12 South, Range 6 East of the
Huntsville Meridian, Etowah County, Alabama
as executed by me on this the 27th day
of April, 1965.

See Map Land Surveyor No. 4634

State of Alabama
County of Etowah:

I, Bertie Bridges a Notary Public in and
for said county and state, do hereby certify
that Drville Aford and wife Evelyn Aford,
and Buford L. Copeland and wife Doris
S. Copeland and Hoyt Wayne Copeland
and wife Helen A. Copeland, owners,
whose names are signed to the fore-
going conveyance, and who are known
to me or knowledged before me on this
day that being informed of the contents
of the conveyance, they executed the
same voluntarily on the day the same
bears date.

Given under my hand and seal this
21st day of July 1965

Bertie Bridges
Notary Public

State of Alabama
County of Etowah:

We, the undersigned, Drville Aford and
wife Evelyn Aford and Buford L.
Copeland and wife Doris S. Copeland,
and Hoyt Wayne Copeland and wife
Helen A. Copeland being owners of the
lands embraced within the foregoing
plot do hereby verify, confirm and
adopt the same as being true and correct.
This the 21st day of July 1965.

Drville Aford
Drville Aford

Evelyn Aford
Evelyn Aford

Buford L. Copeland
Buford L. Copeland

Doris S. Copeland
Doris S. Copeland

Hoyt Wayne Copeland
Hoyt Wayne Copeland

Helen A. Copeland
Helen A. Copeland

