


**CLUBVIEW HEIGHTS**  
**FOURTH ADDITION**  
 INCLUDING REARRANGEMENT OF  
 LOTS 1-2&3 THIRD ADDITION  
 SHOWN HERE AS LOTS 7-8&9

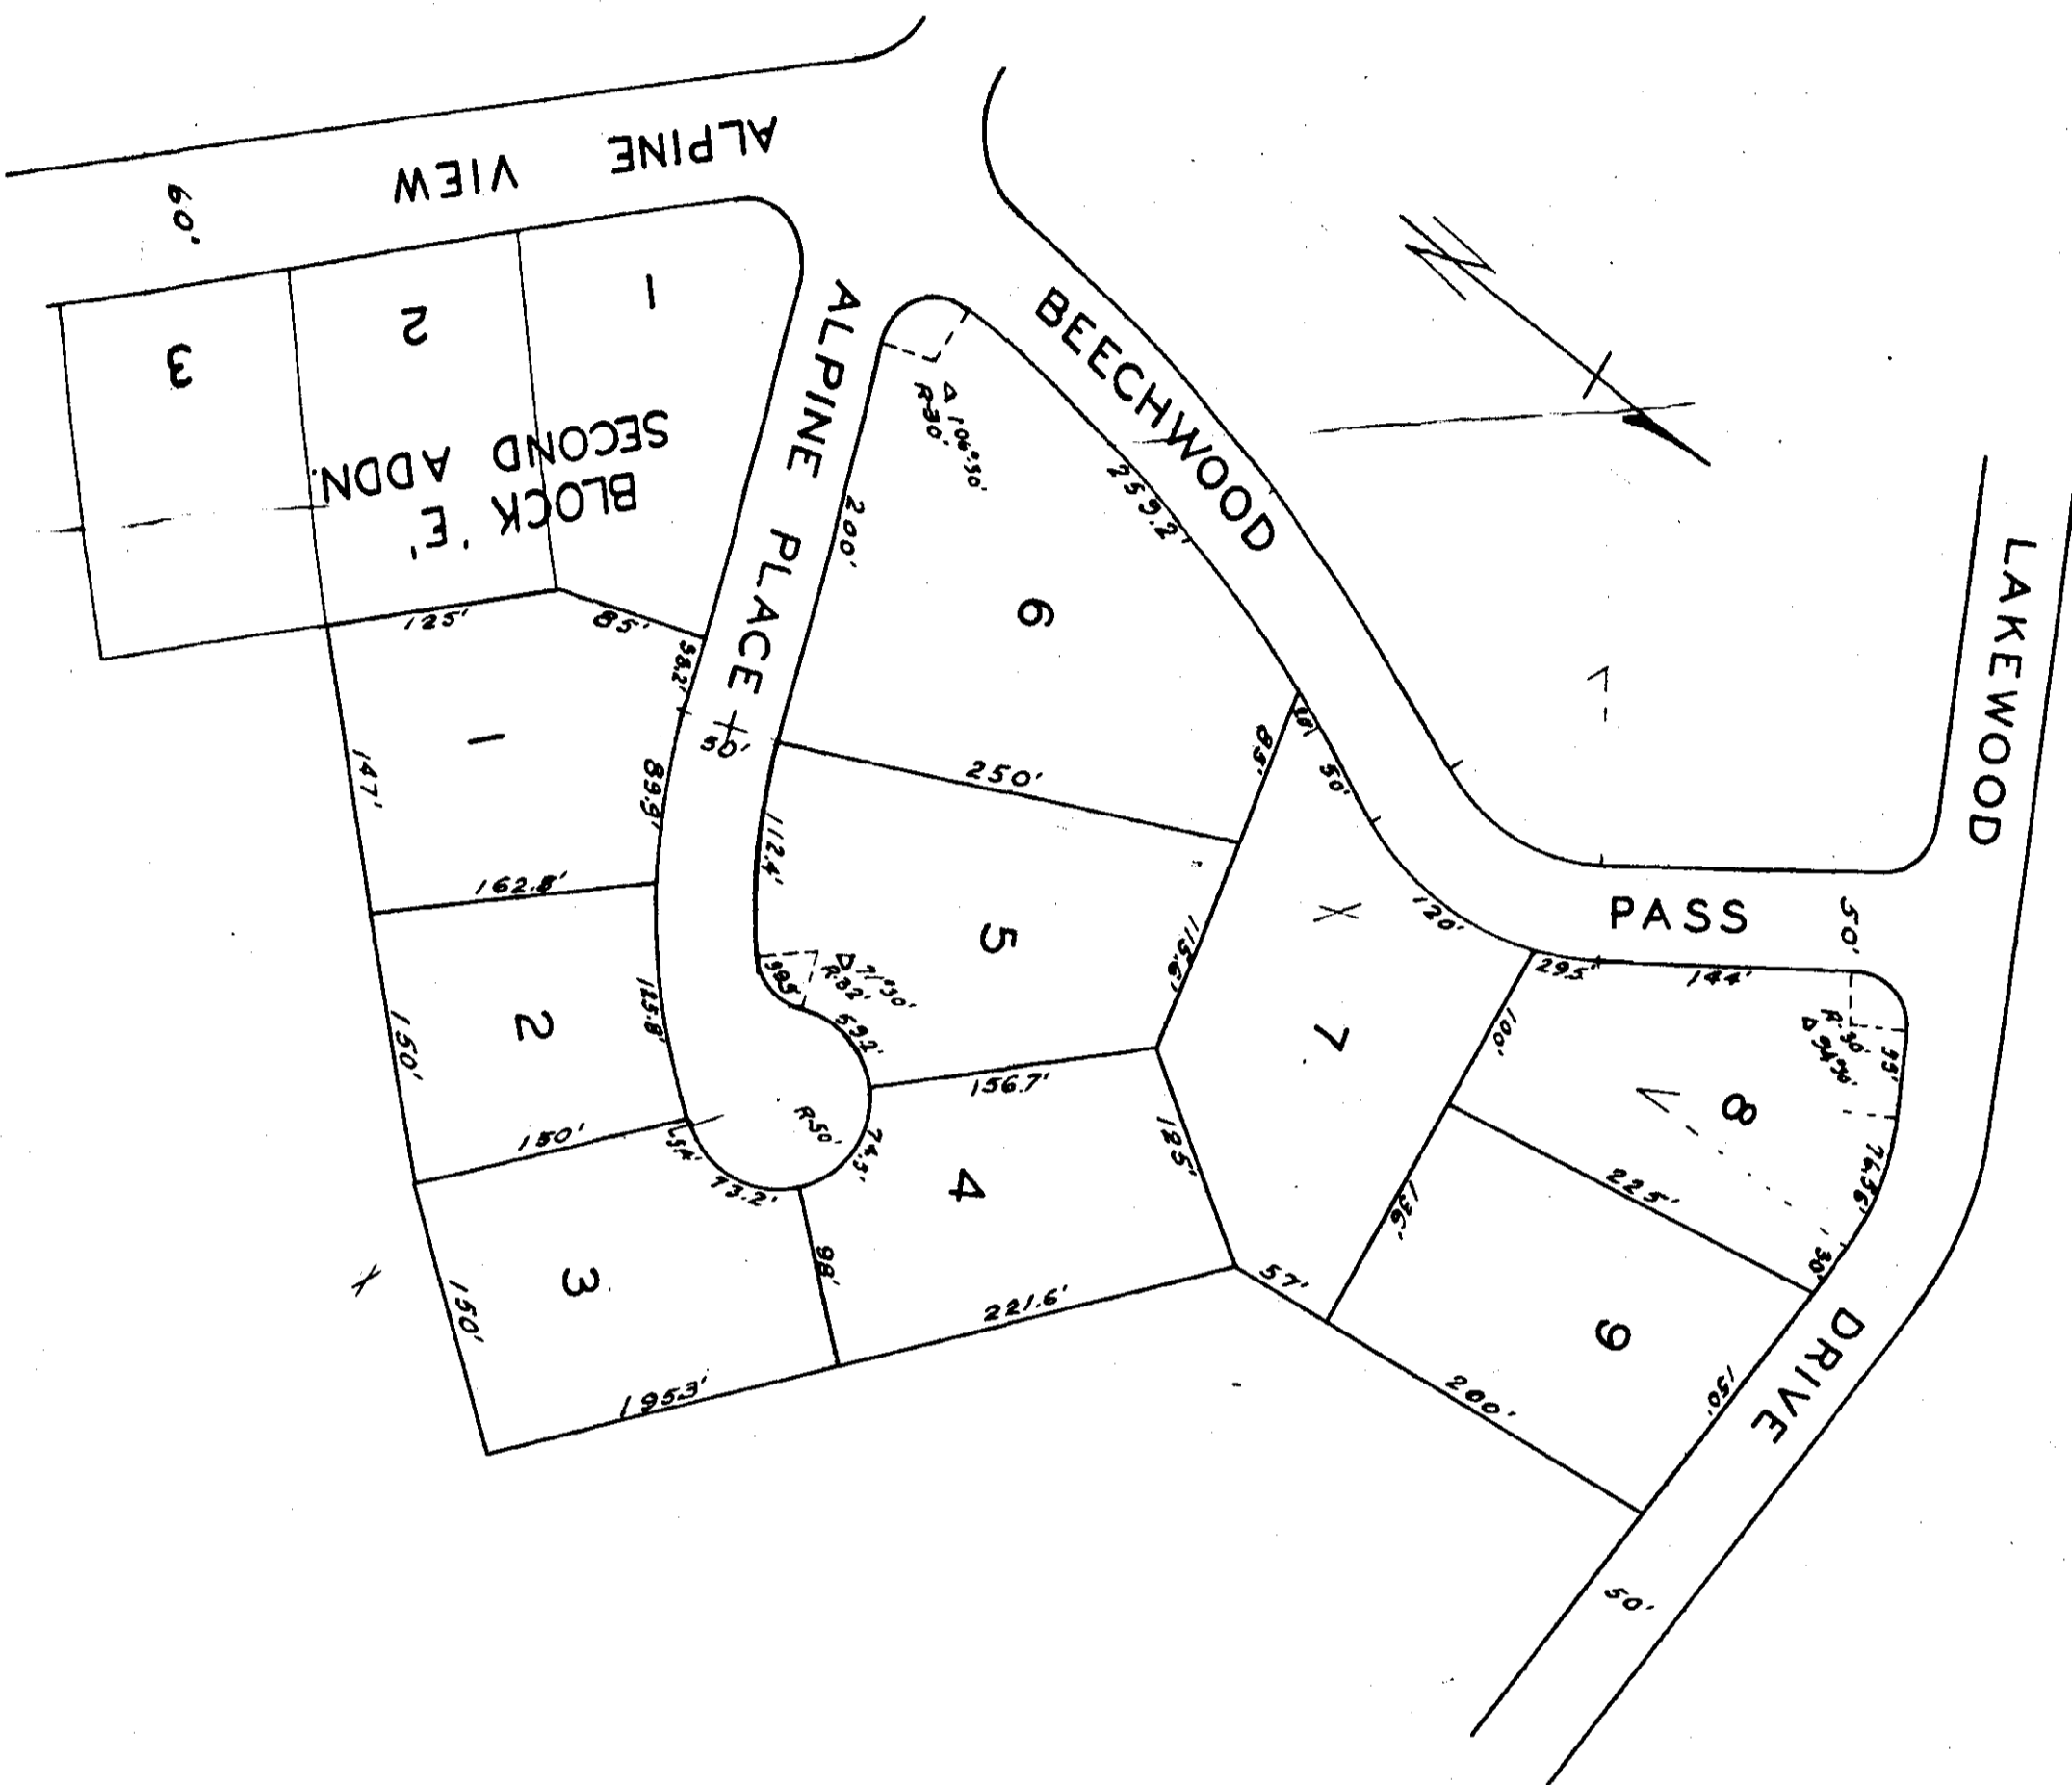

10  
 10/11/66  
 11/2  
 11/30  
 25  
 G-1001 367

State of Alabama  
 County of Etowah

I, Robert L. Roberts, a registered Civil Engineer and Land Surveyor of Gadsden, Alabama, hereby certify that I made a survey of the lands embraced within the foregoing plat, said lands bordering on the Second and Third Additions to Clubview Heights, Etowah County, Alabama, that the foregoing is a true and correct representation of said survey, this the 7th day of September, 1966.

Robert L. Roberts  
 Reg. #3507

State of Alabama  
 County of Etowah

The undersigned, The Leslie C. King Co., Inc., being owner of the land embraced within the foregoing plat, hereby certifies, confirms, and adopts the same as being true and correct, this the 7th day of September, 1966.

The Leslie C. King Co., Inc.  
Leslie C. King  
 President

The restrictions set forth on Clubview Heights, Second Addition, Plat Book "g", Page 71, shall also apply to Clubview Heights, Fourth Addition.

The Leslie C. King Co., Inc.  
Leslie C. King  
 President

State of Alabama  
 County of Etowah

I, Fred A. Galloway, a Notary Public, in and for said county and state, hereby certify that Leslie C. King, whose name as President of the Leslie C. King Co., Inc. is a corporation, is signed to the foregoing plat being informed of the contents of the said map or plat that he, as owner, with full authority, executed the same voluntarily for and as the act of said owner.

Given under my hand and seal this the 7th day of September, 1966.  
Fred A. Galloway  
 Notary Public

State of Alabama  
 County of Etowah

We, the undersigned, hereby approve the Subdivision represented by the foregoing plat, with the exceptions as noted, if any.  
 Approved for Public Health  
 Etowah County Health Department ONLY  
 Date Sept 8, 1966

Water and Sewer Board of Gadsden, Ala.  
A. J. ...  
 Title

City Engineer of Gadsden  
 Date SEPT 9, 1966  
...  
 Title