


COUNTRY ESTATES

SHEET NO. 1

H-137

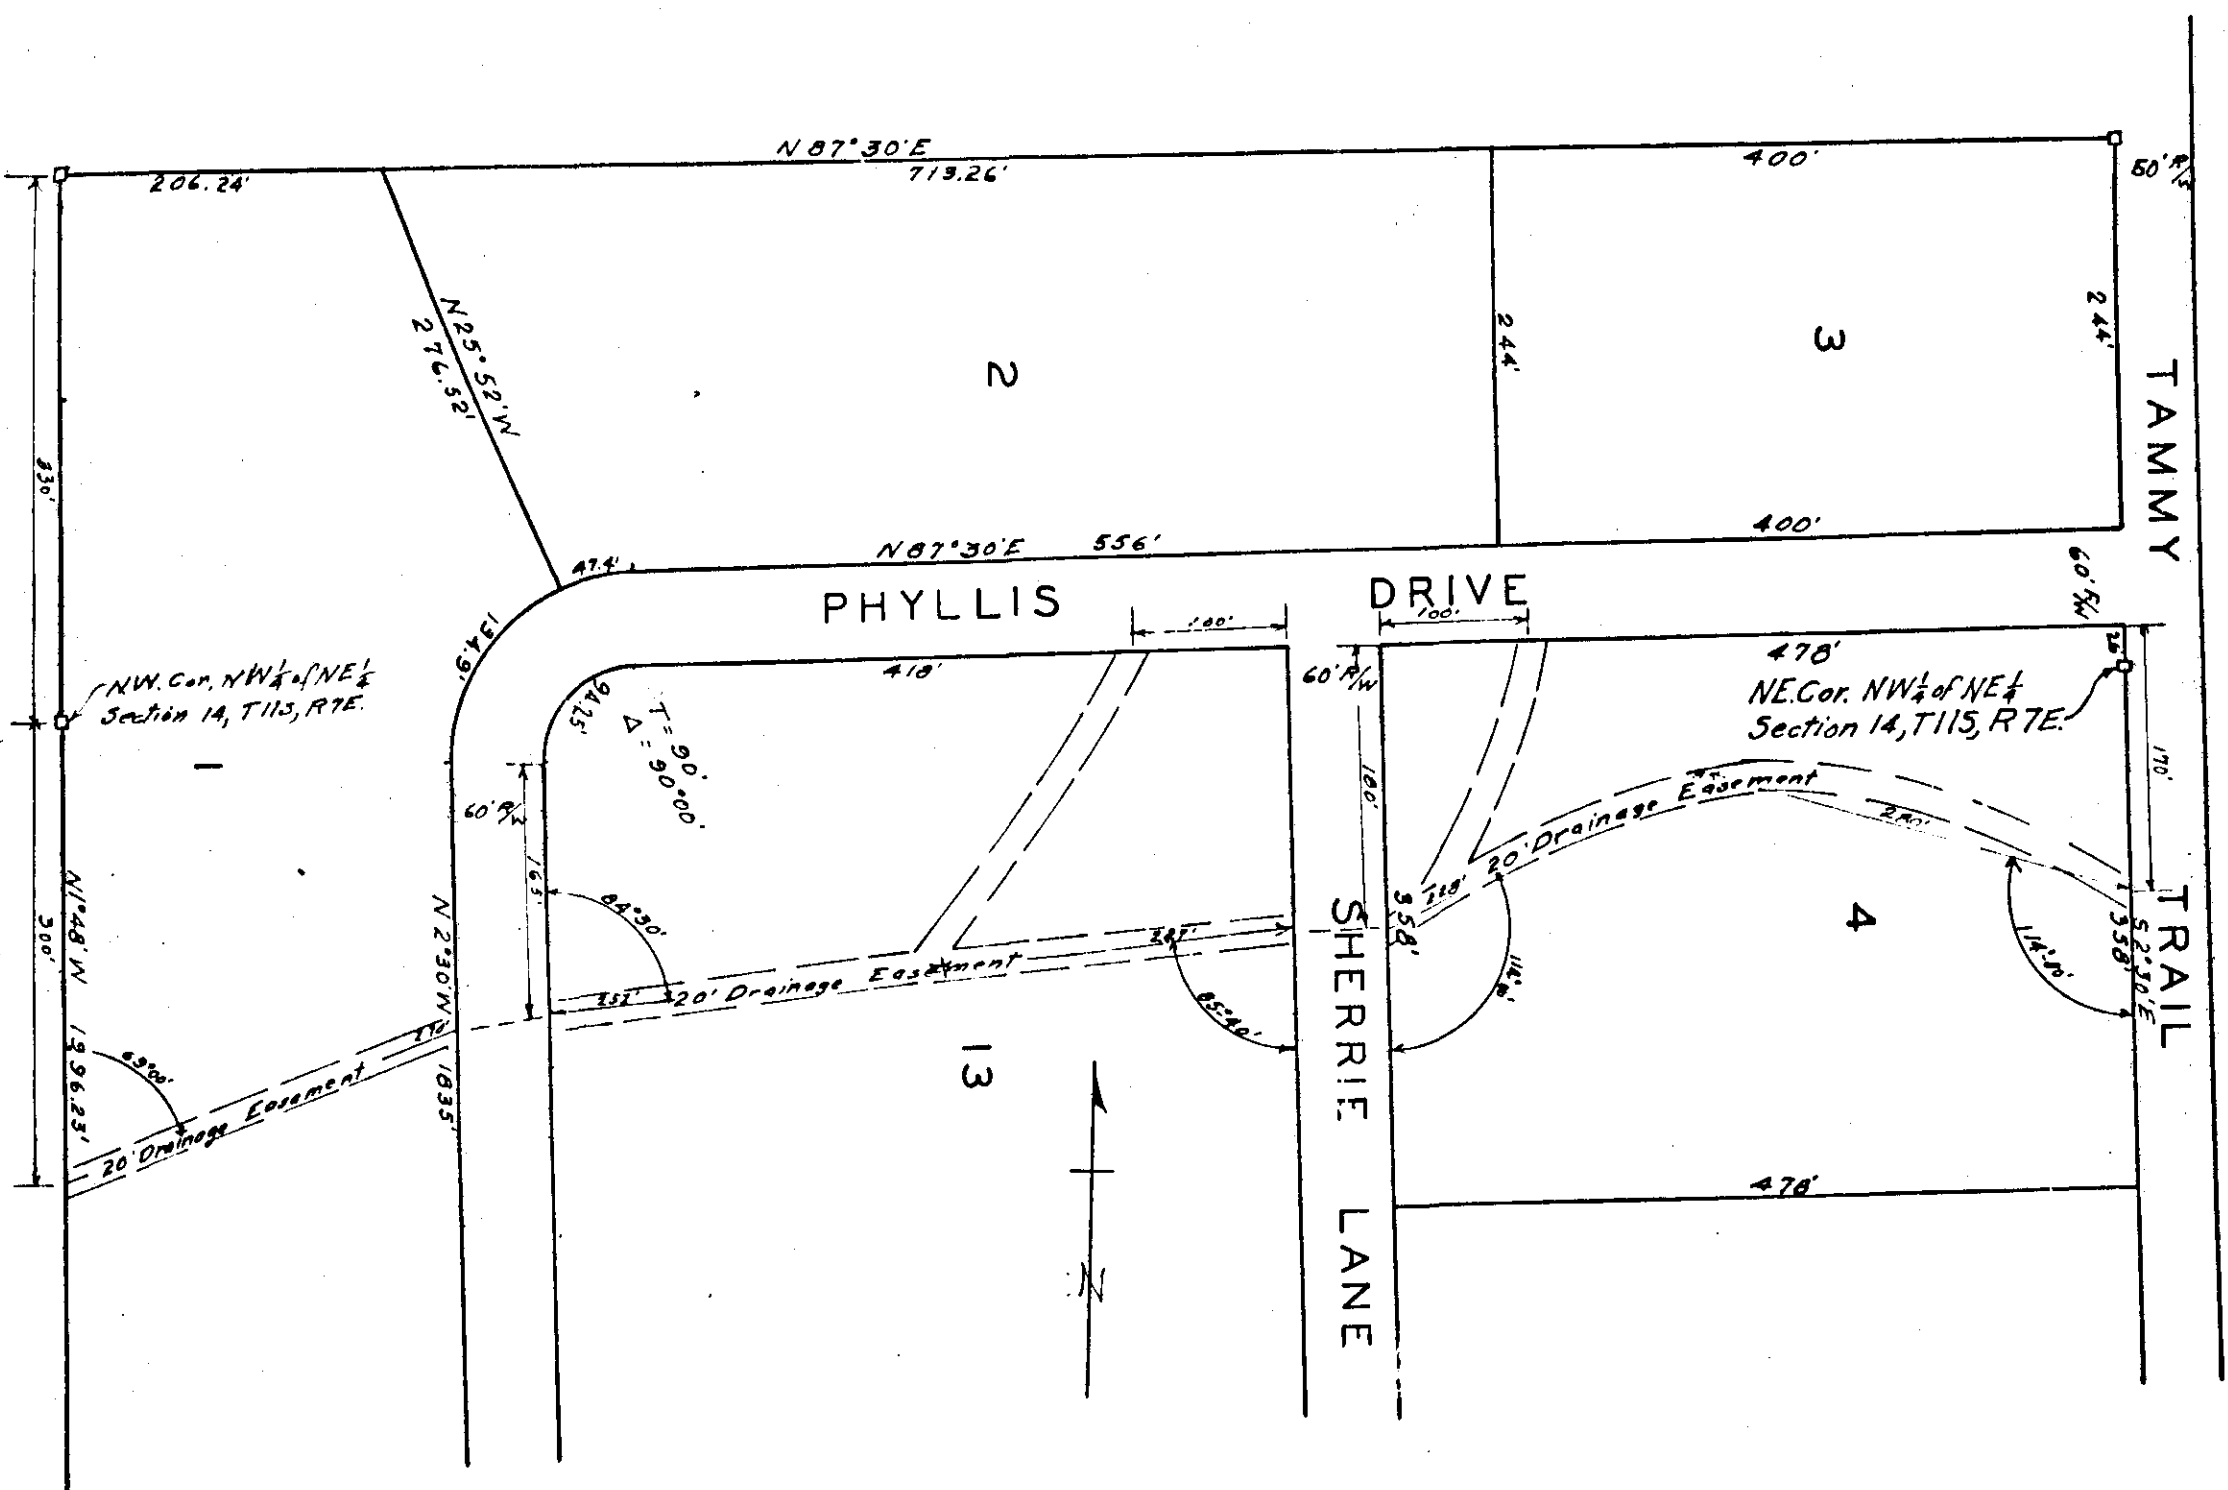

ROBERTS & SON, INC.
LITHOGRAPHERS
MOBILE, ALABAMA

I, Robert L. Roberts, a registered Civil Engineer and Land Surveyor in the State of Alabama, do hereby certify that I made a survey of the lands of Gadsden, Alabama, hereby said lands being portions of the NE 1/2 of Section 14, Township 11 S, Range 7 E of the Huntsville Meridian, Etowah County, Alabama, that the foregoing is a correct representation of said survey, this 17th day of November, 1972.

Scale: 1" = 100'

Robert L. Roberts
Reg. #3307

STATE OF ALABAMA
COUNTY OF ETOWAH

The undersigned, Benny Denson, Fred Galle, and J. B. Hunt, being correct owners of the above described lands, hereby agree to have the above described lands divided into lots, and do hereby ratify and adopt the same as being true and correct.

This the 17th day of November, 1972.

Benny Denson
Fred Galle
J. B. Hunt

STATE OF ALABAMA
COUNTY OF ETOWAH

I, T. F. T. T. T., a Notary Public in and for said county of Etowah, do hereby certify that Benny Denson, Fred Galle, and J. B. Hunt, being owners of said lands, who were duly and lawfully informed of the contents of this plat, executed the same voluntarily on the day the same bears date.

Given under my hand and notary seal, this 17th day of November, 1972.

T. F. T. T. T.
Notary Public

STATE OF ALABAMA
COUNTY OF ETOWAH

We, the undersigned, hereby approve the subdivision represented by the foregoing plat, with the exceptions as noted, if any.

For the Etowah County Health Department:
Mark R. Long
Date
Nov 19, 1972

For the Etowah County Engineering Department:
Donnell D. Cook
Date
Nov 14, 1972

RESTRICTIONS

- No structure of a temporary character, trailer, mobile home, basement, tent, shack, garage, barn or other out building shall be used on any lot at any time as a residence, either temporarily or permanently.
- No lot shall be used except for residential purposes.

1st
2nd
3rd
4th
5th
6th
7th
8th
9th
10th
11th
12th
13th
14th
15th
16th
17th
18th
19th
20th
21st
22nd
23rd
24th
25th
26th
27th
28th
29th
30th
31st

1972