


CORRECTION FOR PLAT BK. I PG. 87

DOGWOOD HILLS ADDITION TO FORD'S VALLEY

ANNULMENT SEE MISC. 98 PAGE 995

PORTIONS OF FRACTIONS 1 & 8  
SECTION 34, T-12-S, R-8-E  
ETOWAH COUNTY, ALA.

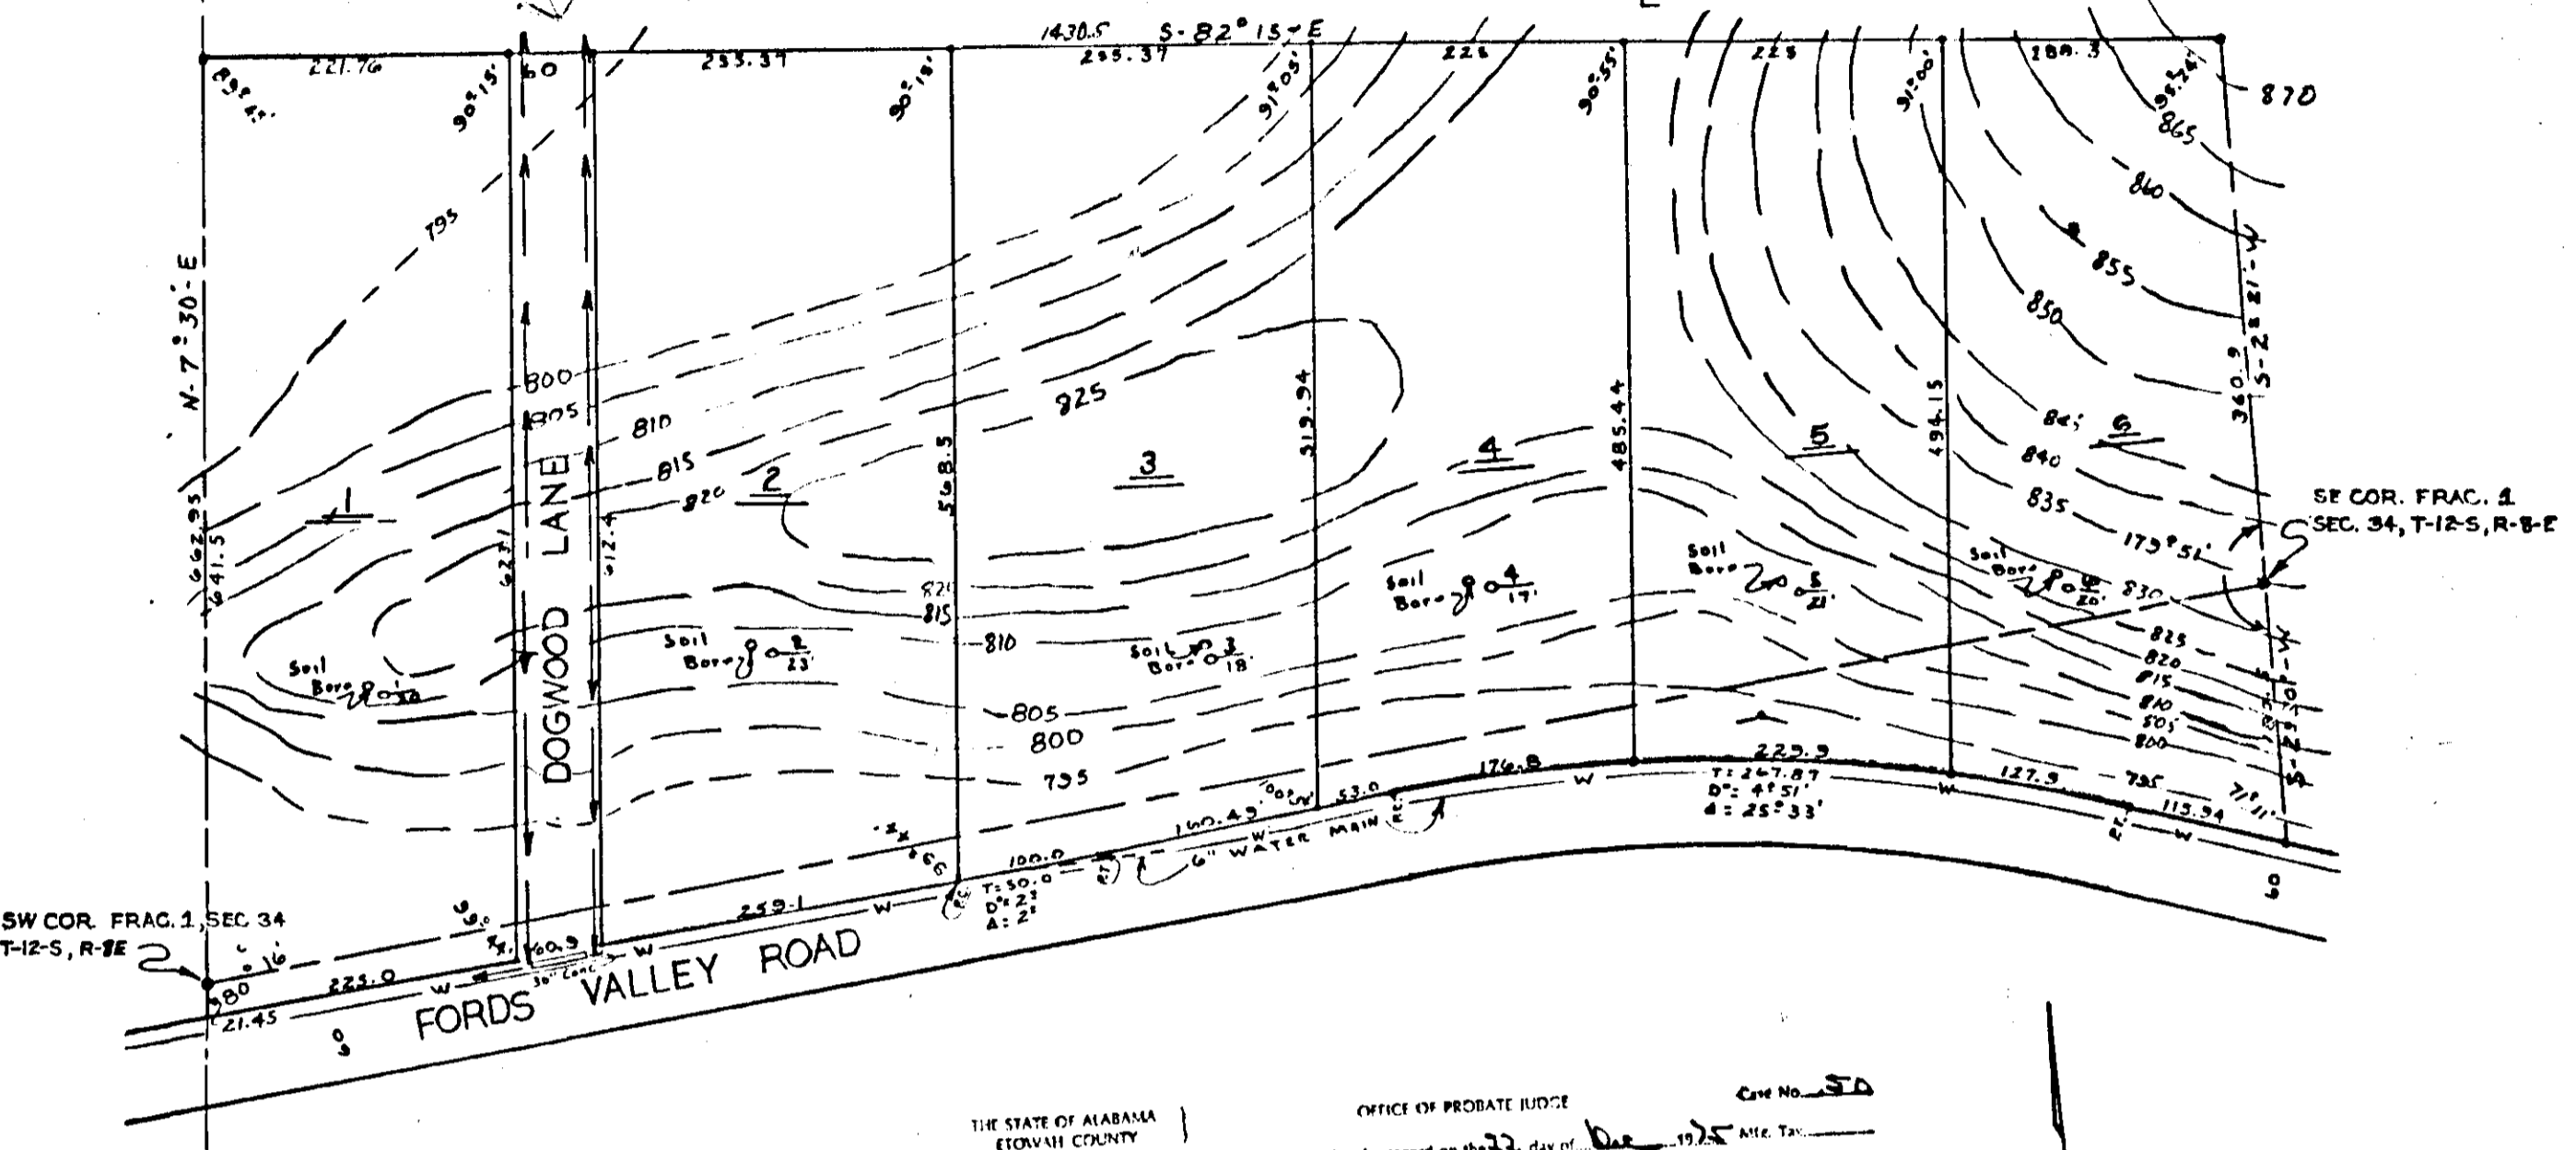

THE STATE OF ALABAMA  
ETOWAH COUNTY  
OFFICE OF PROBATE JUDGE  
Case No. 50  
I hereby certify that this instrument was filed in office for record on the 22 day of Dec 1975  
at 4:30 o'clock P.M., and was duly recorded on the 22 day of Dec 1975  
Judge of Probate, Etowah County, Ala. Total 5.50

Approved: Etowah County Engineering Department.

*Miriam J. Smith*

STATE OF ALABAMA  
COUNTY OF ETOWAH

This subdivision is hereby approved for installation of individual septic tanks.

*Hilton R. Savage*  
Hilton R. Savage  
Etowah County Health Department

STATE OF ALABAMA  
COUNTY OF ETOWAH

I, *Robert L. Coville* a Notary Public in and for said state, hereby certify that J. H. Casey and wife Bonita Casey whose names are signed to the foregoing instrument and whose is known to me, on this day, that being informed of the contents of this instrument they executed the same voluntarily, on the day the same bears date.

Date: Feb. 11, 1975

*Robert L. Coville*  
Notary Public State-at-Large

STATE OF ALABAMA  
COUNTY OF ETOWAH

We, J.H. Casey and wife Bonita Casey, being owners of the parcel of land known as "Dogwood Hills Subdivision", hereby confirm, reify and adopt this as a true and correct map or plat of said subdivision.

*J.H. Casey* *Bonita Casey*  
J.H. Casey Bonita Casey

STATE OF ALABAMA  
COUNTY OF ETOWAH


I, Donald R. Jarrells, a registered surveyor of Alabama, hereby certify that this is a true and correct map of the lands contained herein as surveyed by me this the 4th day of February, 1975.

*Donald R. Jarrells*  
Donald R. Jarrells #9979  
Land Surveyor



1. DRAINAGE FLOW DIRECTION INDICATED BY ARROWS.
2. DRAINAGE BY OPEN EARTH SWALES EXCEPT BY CULVERTS.
3. CONTOURS — 800
4. PERCOLATION # & RATE — TEST NUMBER TO RATE HERE
5. SOIL ANALYSIS BORINGS 1-6 = 6" TOPSOIL OVER GRAVEL, SAND & CLAY
6. WATER TANK OVERFLOW BSD.0 FORDS VALLEY N'WAY 278 COOP.
7. GRADE LOTS FOR PROPER SURFACE DRAINAGE

Scale 1" = 100'

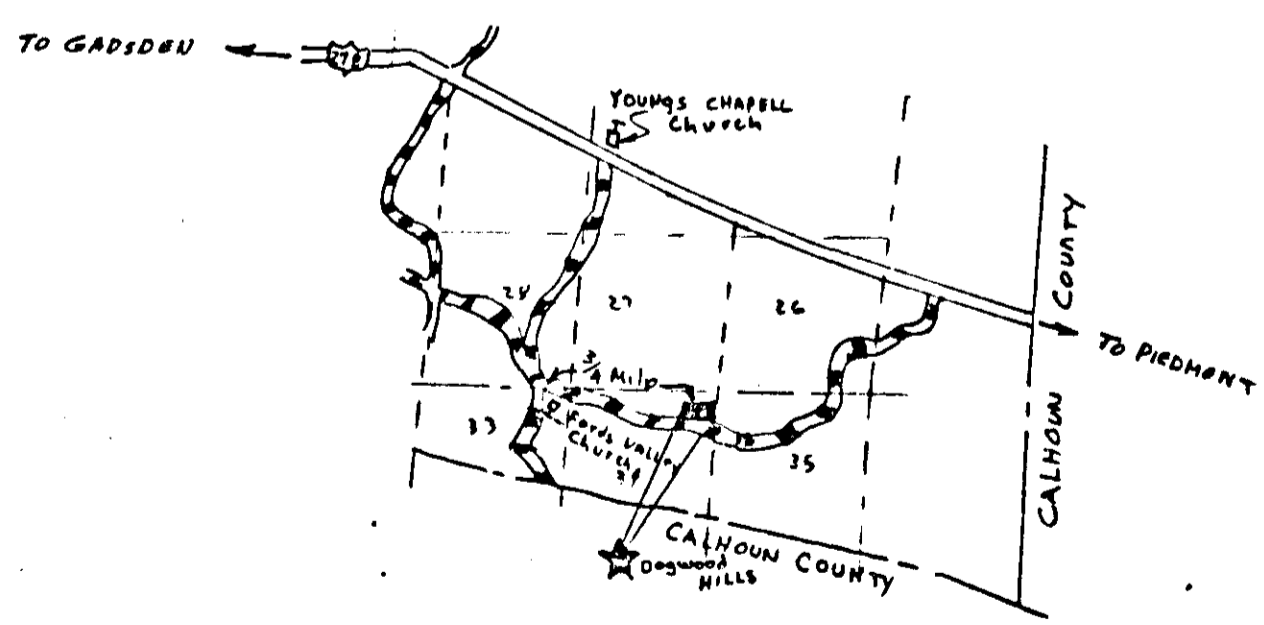

VICINITY MAP

ETOWAH LAND SURVEYS