
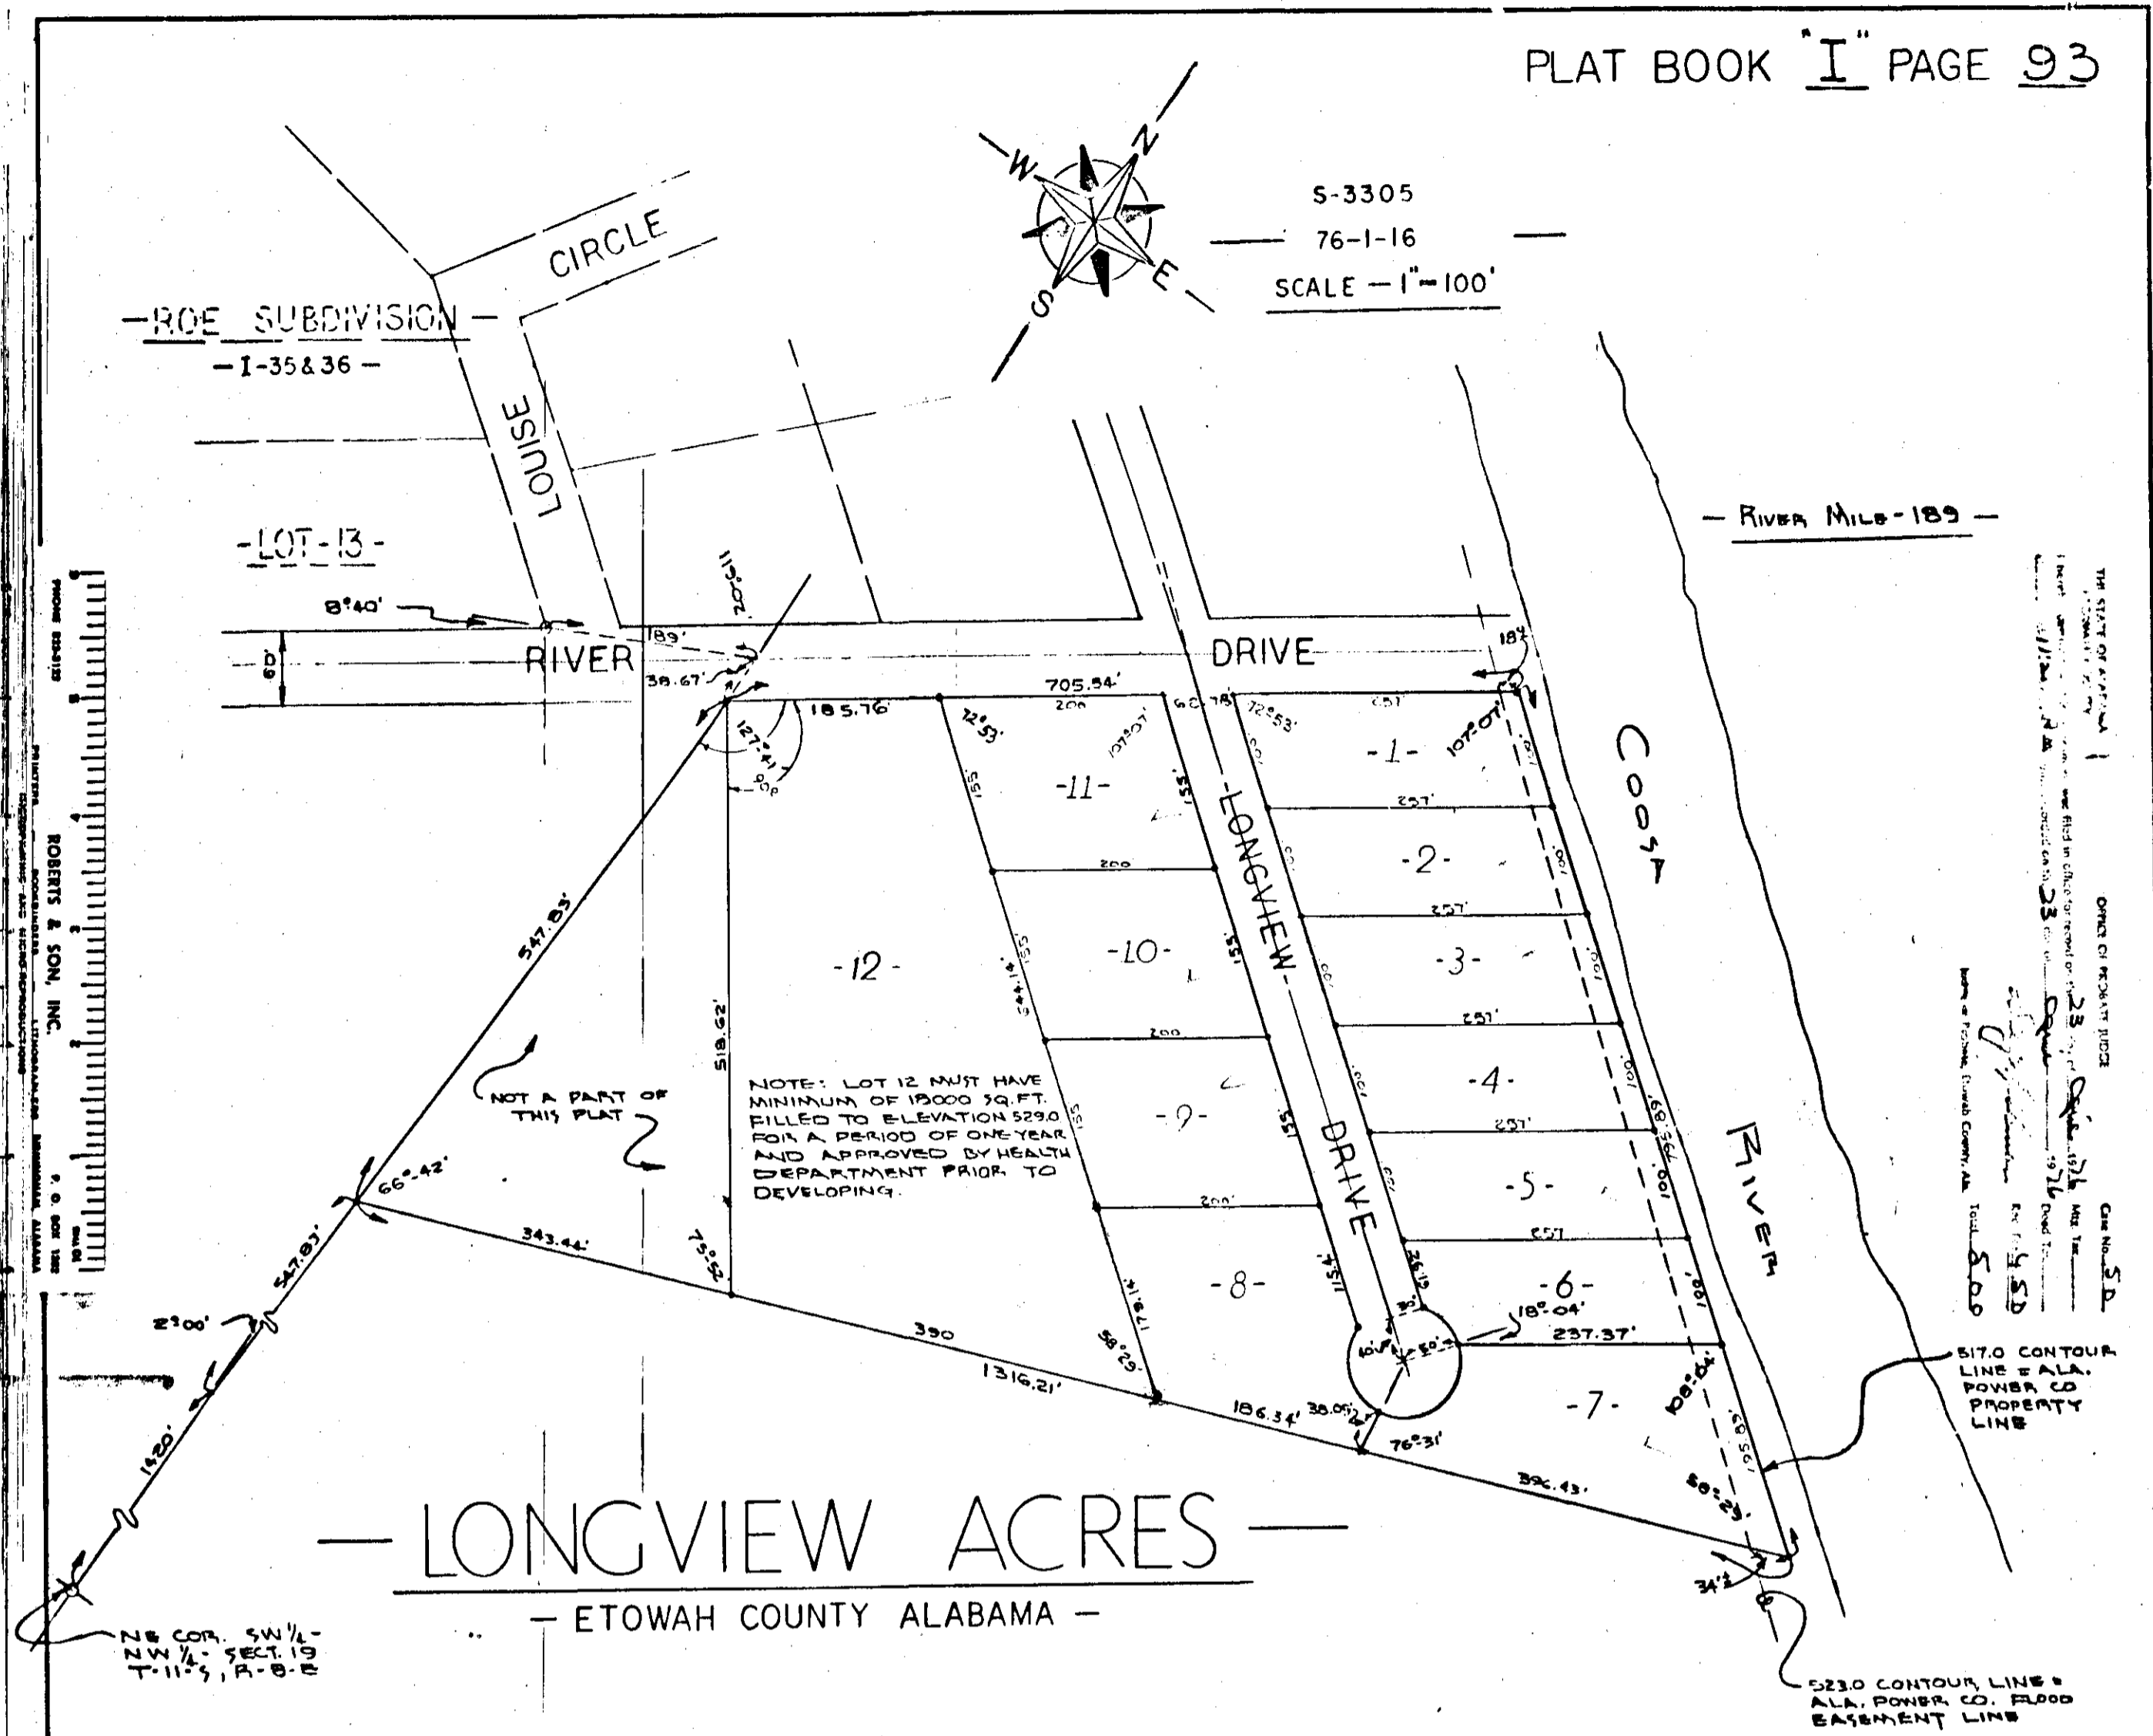


S-3305  
76-1-16  
SCALE - 1"=100'

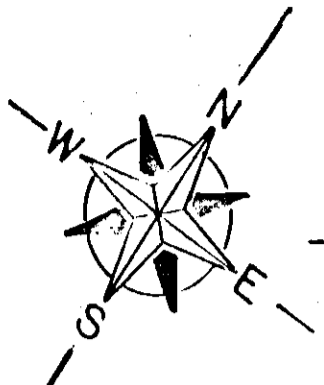

LONGVIEW ACRES  
ETOWAH COUNTY ALABAMA

STATE OF ALABAMA  
COUNTY OF ETOWAH:  
I, BENNETT TUCKER, A REGISTERED ENGINEER AND LAND SURVEYOR OF GADSDEN ALABAMA HEREBY CERTIFY THAT THE FOREGOING IS A TRUE AND CORRECT MAP OR PLAT OF THE LANDS HEREIN SHOWN.  
ACCORDING TO MY SURVEY THIS THE 13<sup>TH</sup> DAY OF APRIL, 1976.  
*Bennett Tucker*  
BENNETT TUCKER ALA REG. NO. 5360

STATE OF ALABAMA  
COUNTY OF ETOWAH:  
THE UNDERSIGNED, CEDAR HILLS, INC. A CORPORATION DOORS HEREBY RATIFY CONFIRM AND ADOPT THE FOREGOING PLAT AS BEING TRUE AND CORRECT.  
THIS THE 13<sup>TH</sup> DAY OF APRIL, 1976.  
CEDAR HILLS, INC.  
BY: *M. Douglas Henslee*  
M. DOUGLAS HENSLEE - PRESIDENT  
ATTESTED BY: *Guy Freeman*  
GUY FREEMAN - SECRETARY

APPROVED: *William Smith* 4/23/76  
ETOWAH COUNTY ENGINEERING DEPARTMENT - DATE

STATE OF ALABAMA  
COUNTY OF ETOWAH:  
I, L. L. HALL, A NOTARY PUBLIC IN AND FOR SAID COUNTY AND STATE, HEREBY CERTIFY THAT M. DOUGLAS HENSLEE, WHOSE NAME AS PRESIDENT OF CEDAR HILLS, INC. IS SIGNED TO THE FOREGOING CONVEYANCE, AND WHO IS KNOWN TO ME, ACKNOWLEDGED BEFORE ME ON THIS DAY, THAT BEING INFORMED OF THE CONTENTS OF THE CONVEYANCE HE, AS SUCH OFFICER AND WITH FULL AUTHORITY, EXECUTED THE SAME VOLUNTARILY FOR AND AS THE ACT OF SAID CORPORATION ON THE DAY THE SAME BEARS DATE.  
WITNESS MY HAND AND SEAL THIS THE 13<sup>TH</sup> DAY OF APRIL, 1976.  
*Michael H. Hall*  
NOTARY PUBLIC  
MY COMMISSION EXPIRES 12/3/76

STATE OF ALABAMA  
COUNTY OF ETOWAH:  
WE, CEDAR HILLS, INC., AS OWNERS OF THE LANDS HEREIN SHOWN HEREBY ACKNOWLEDGE THAT ETOWAH COUNTY WILL NOT BE RESPONSIBLE FOR BUYING OR FURNISHING ANY PIPES, CULVERTS, BRIDGES, OR ANY OTHER DRAINAGE FACILITIES THAT MIGHT BE NECESSARY TO PROPERLY DRAIN THE ROADWAY.  
THIS THE 13<sup>TH</sup> DAY OF APRIL, 1976.  
BY: *M. Douglas Henslee*  
M. DOUGLAS HENSLEE - PRES.  
BY: *Guy Freeman*  
GUY FREEMAN - SEC.

APPROVED: *Hilda R. Savage* 4/23/76  
ETOWAH COUNTY HEALTH DEPARTMENT - DATE

Restrictions Misol 90 Page 385