


RESTRICTIONS NESC, 122 Page 337

Plot Book I Page 49

49

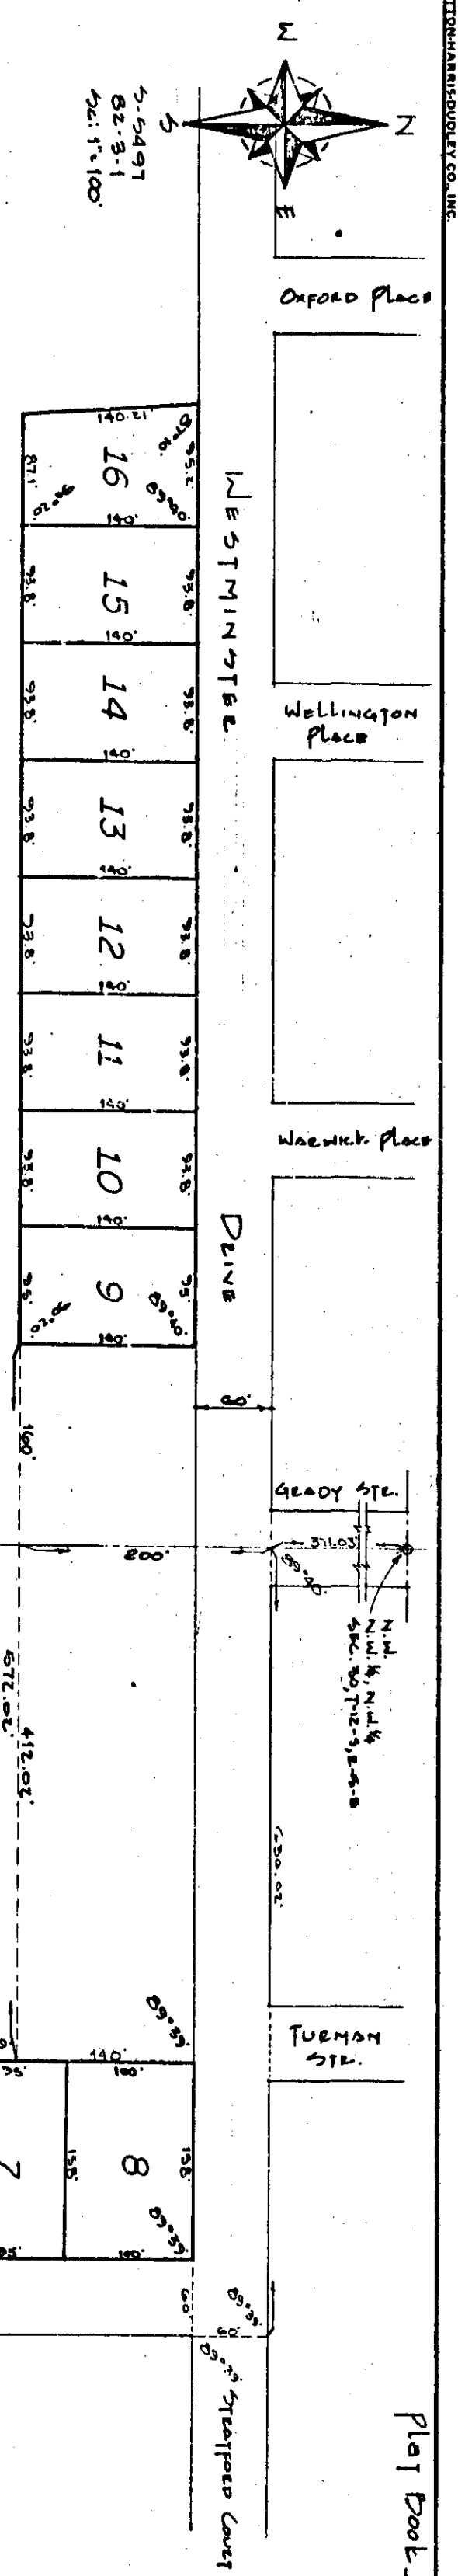

**WESTMINSTER SCHOOLS SUB.**  
 RAINBOW CITY, ETOWAH CO, ALABAMA

State of Alabama:  
 County of Etowah:  
 I, M.D. Waldrop Jr., a registered engineer and land surveyor of Gadsden Plat  
 hereby certify that the foregoing is a true and correct map or plat of the  
 lands herein shown.  
 Recorded to my survey this the 19th day of Jan., 1983.  
M.D. Waldrop Jr.  
 M.D. Waldrop Jr. Ala. Reg. No. 00051  
 Jones, Blair, Waldrop & Tucker Inc.

State of Alabama:  
 County of Etowah:  
 The undersigned, Westminister Christian Schools, Inc., a corporation does  
 hereby ratify, confirm and adopt the foregoing plat as being true and correct  
 this the 19th day of Jan., 1983.  
Westminister Christian Schools Inc.  
 President  
Secretary  
 Westminister Christian Schools, Inc.

Attest by: Secretary  
Secretary  
 Westminister Christian Schools, Inc.

State of Alabama:  
 County of Etowah:  
 I, Joseph B. Morrow, a notary public in and for said county and state, do  
 hereby certify that Joseph B. Morrow, whose name as president of Westminister  
 Christian Schools, Inc. is signed to the foregoing conveyance, and who is known to  
 me acknowledged before me on this day, that being informed of the contents of  
 the conveyance, he as such officer and with full authority, executed the same  
 voluntarily for and as the act of said corporation on the day the same bears date  
 witness my hand and seal this the 19th day of Jan., 1983.  
Notary Public  
 My commission expires 2/28/85

Approved: Edward C. W. Planning Commission 7/29/82  
 Date  
 Approved: James T. Callahan 7/29/82  
 Etowah County Health Department Date

THE STATE OF ALABAMA  
 ETOWAH COUNTY  
 OFFICE OF PROBATE CLERK  
 I hereby certify that the foregoing instrument was duly filed for record on the 19th day of Jan., 1983, at 11:30 A.M. and was duly recorded on the 19th day of Jan., 1983, at 11:30 A.M.  
Notary Public  
 My commission expires 2/28/85

5-5491