
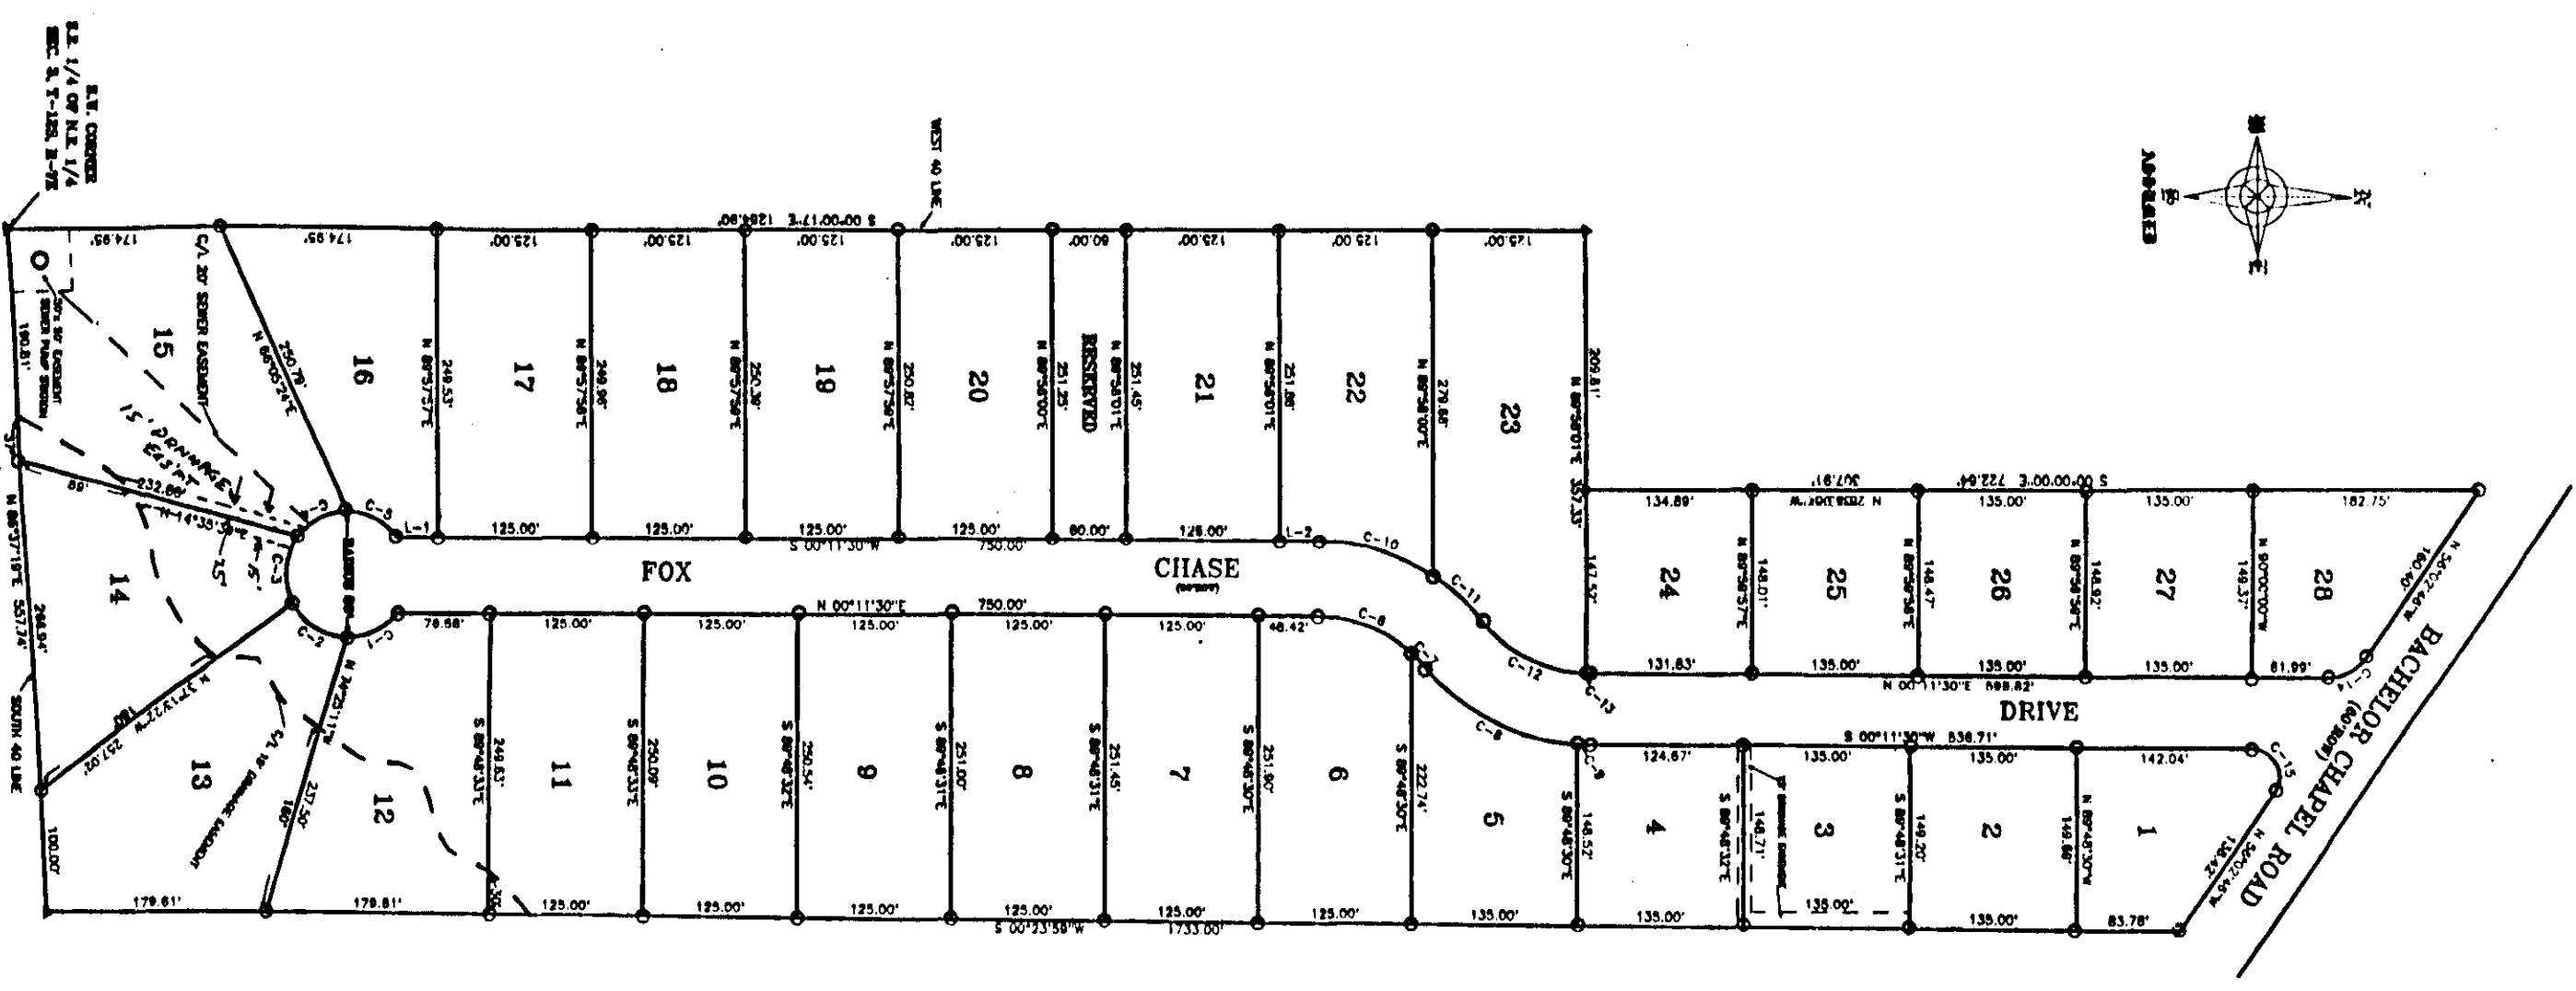


FOX CHASE SUBDIVISION

A RESTRICTED SUBDIVISION,
BEING A PART OF THE SOUTHEAST 1/4 AND A PART OF THE NORTHEAST 1/4 OF THE
NORTHEAST 1/4 ALL IN SECTION 3, TOWNSHIP 12 SOUTH, RANGE 7 EAST.


24K Pg. 75

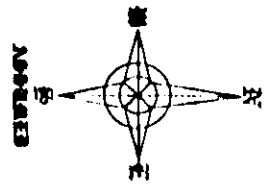



LEGEND:
○ = EXISTING LOT PER
□ = EXISTING LOT PER
NOTE: ALL DIM. FROM SET LINE 1/4" CAPPED DIMS

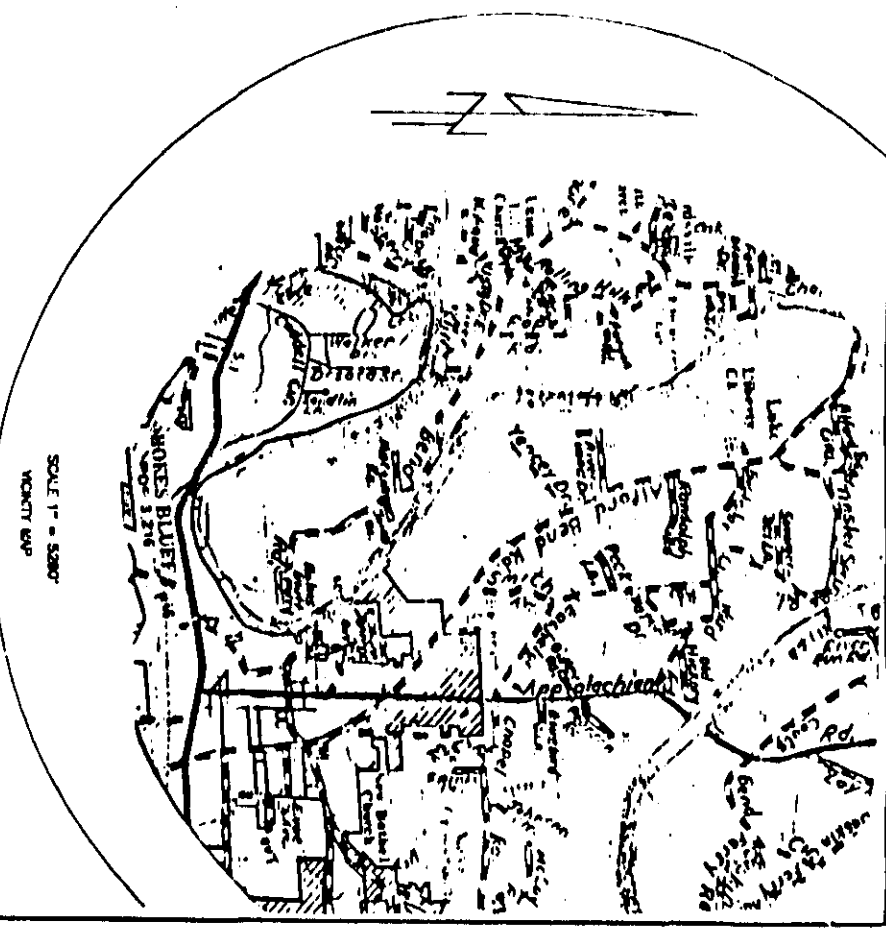








RESTRICTIVE COVENANTS
Doc. # Misc-1998-2709
Restrictions

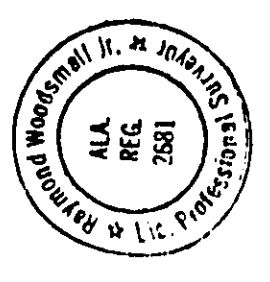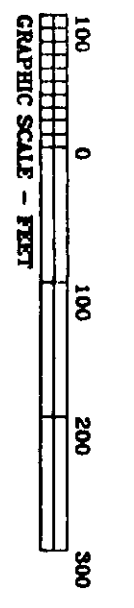





FOX CHASE SUBDIVISION
PREPARED BY RAYMOND WOODSMALL JR SURVEYOR
DATE: 5/19/98